

Project Title:


ABERGELLI POWER STATION

Client:



LEGEND

- Project Site boundary
- Indicative Layout
- Buildings Modelled

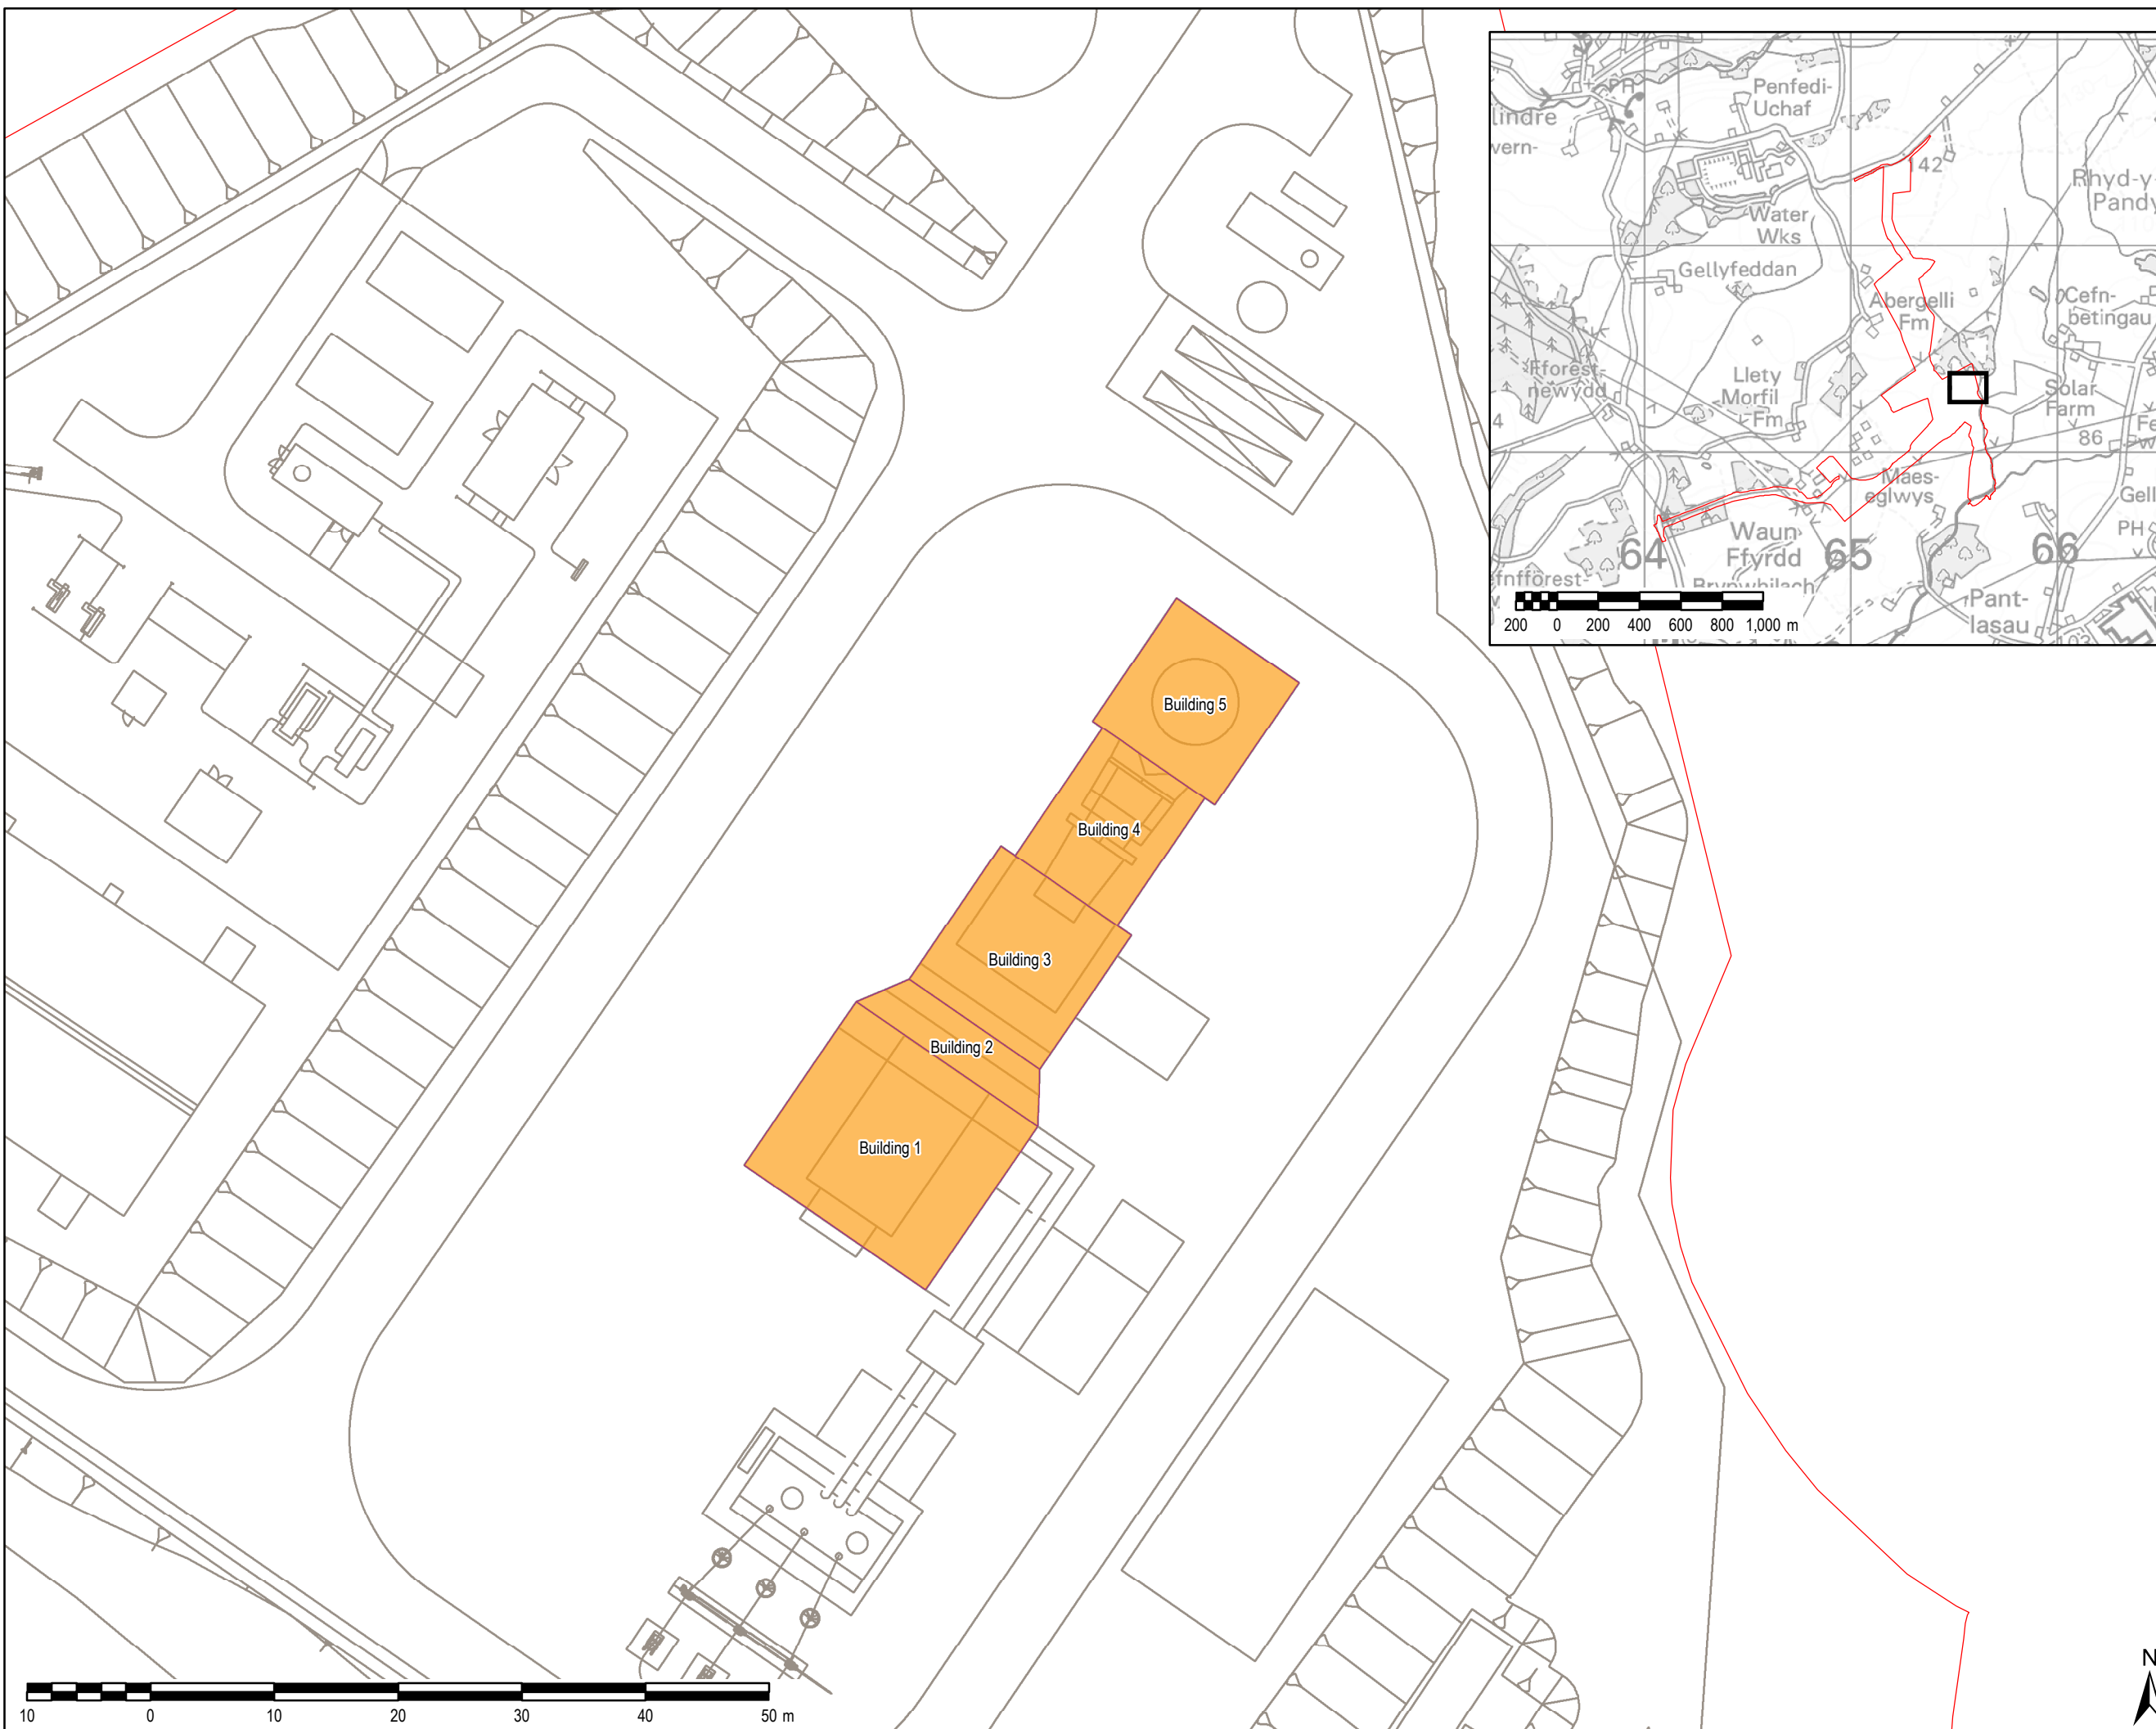

Copyright:

© Crown copyright and database rights
[2017] Ordnance Survey 0100031673
© Local Government Information House
Limited copyright and database rights
[2017] 0100031673

AECOM Internal Project No:

60542910

Drawing Title:

BUILDINGS MODELLED

Scale at A3: 1:500

Drawing No: FIGURE 6.2

Rev: 005

Drawn: GM

Chk'd: CC

App'd: CA

Date: 13/12/17



This drawing has been prepared for the use of AECOM's client. It may not be used, modified, reproduced or related upon by third parties, except as agreed by AECOM or as required by law. AECOM accepts no responsibility, and denies any liability, whatsoever, to any party that uses or relies on this drawing without AECOM's express written consent. Do not scale the document. All measurements must be obtained from the stated dimensions.