



The Abergelli Power Gas Fired Generating Station Order

2.5 Existing Site Layout Plan



Planning Act 2008
The Infrastructure Planning
(Applications: Prescribed Forms and Procedure) Regulations 2009

PINS Reference Number: EN010069
Document Reference: 2.5
Regulation Number: 5(2)(o)
Author: Carter Jonas

Revision	Date	Description
0	May 2018	Submission Version



Abergelli Power Gas Fired Generating Station Order 201*

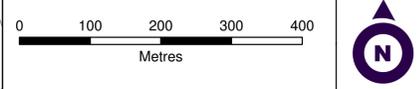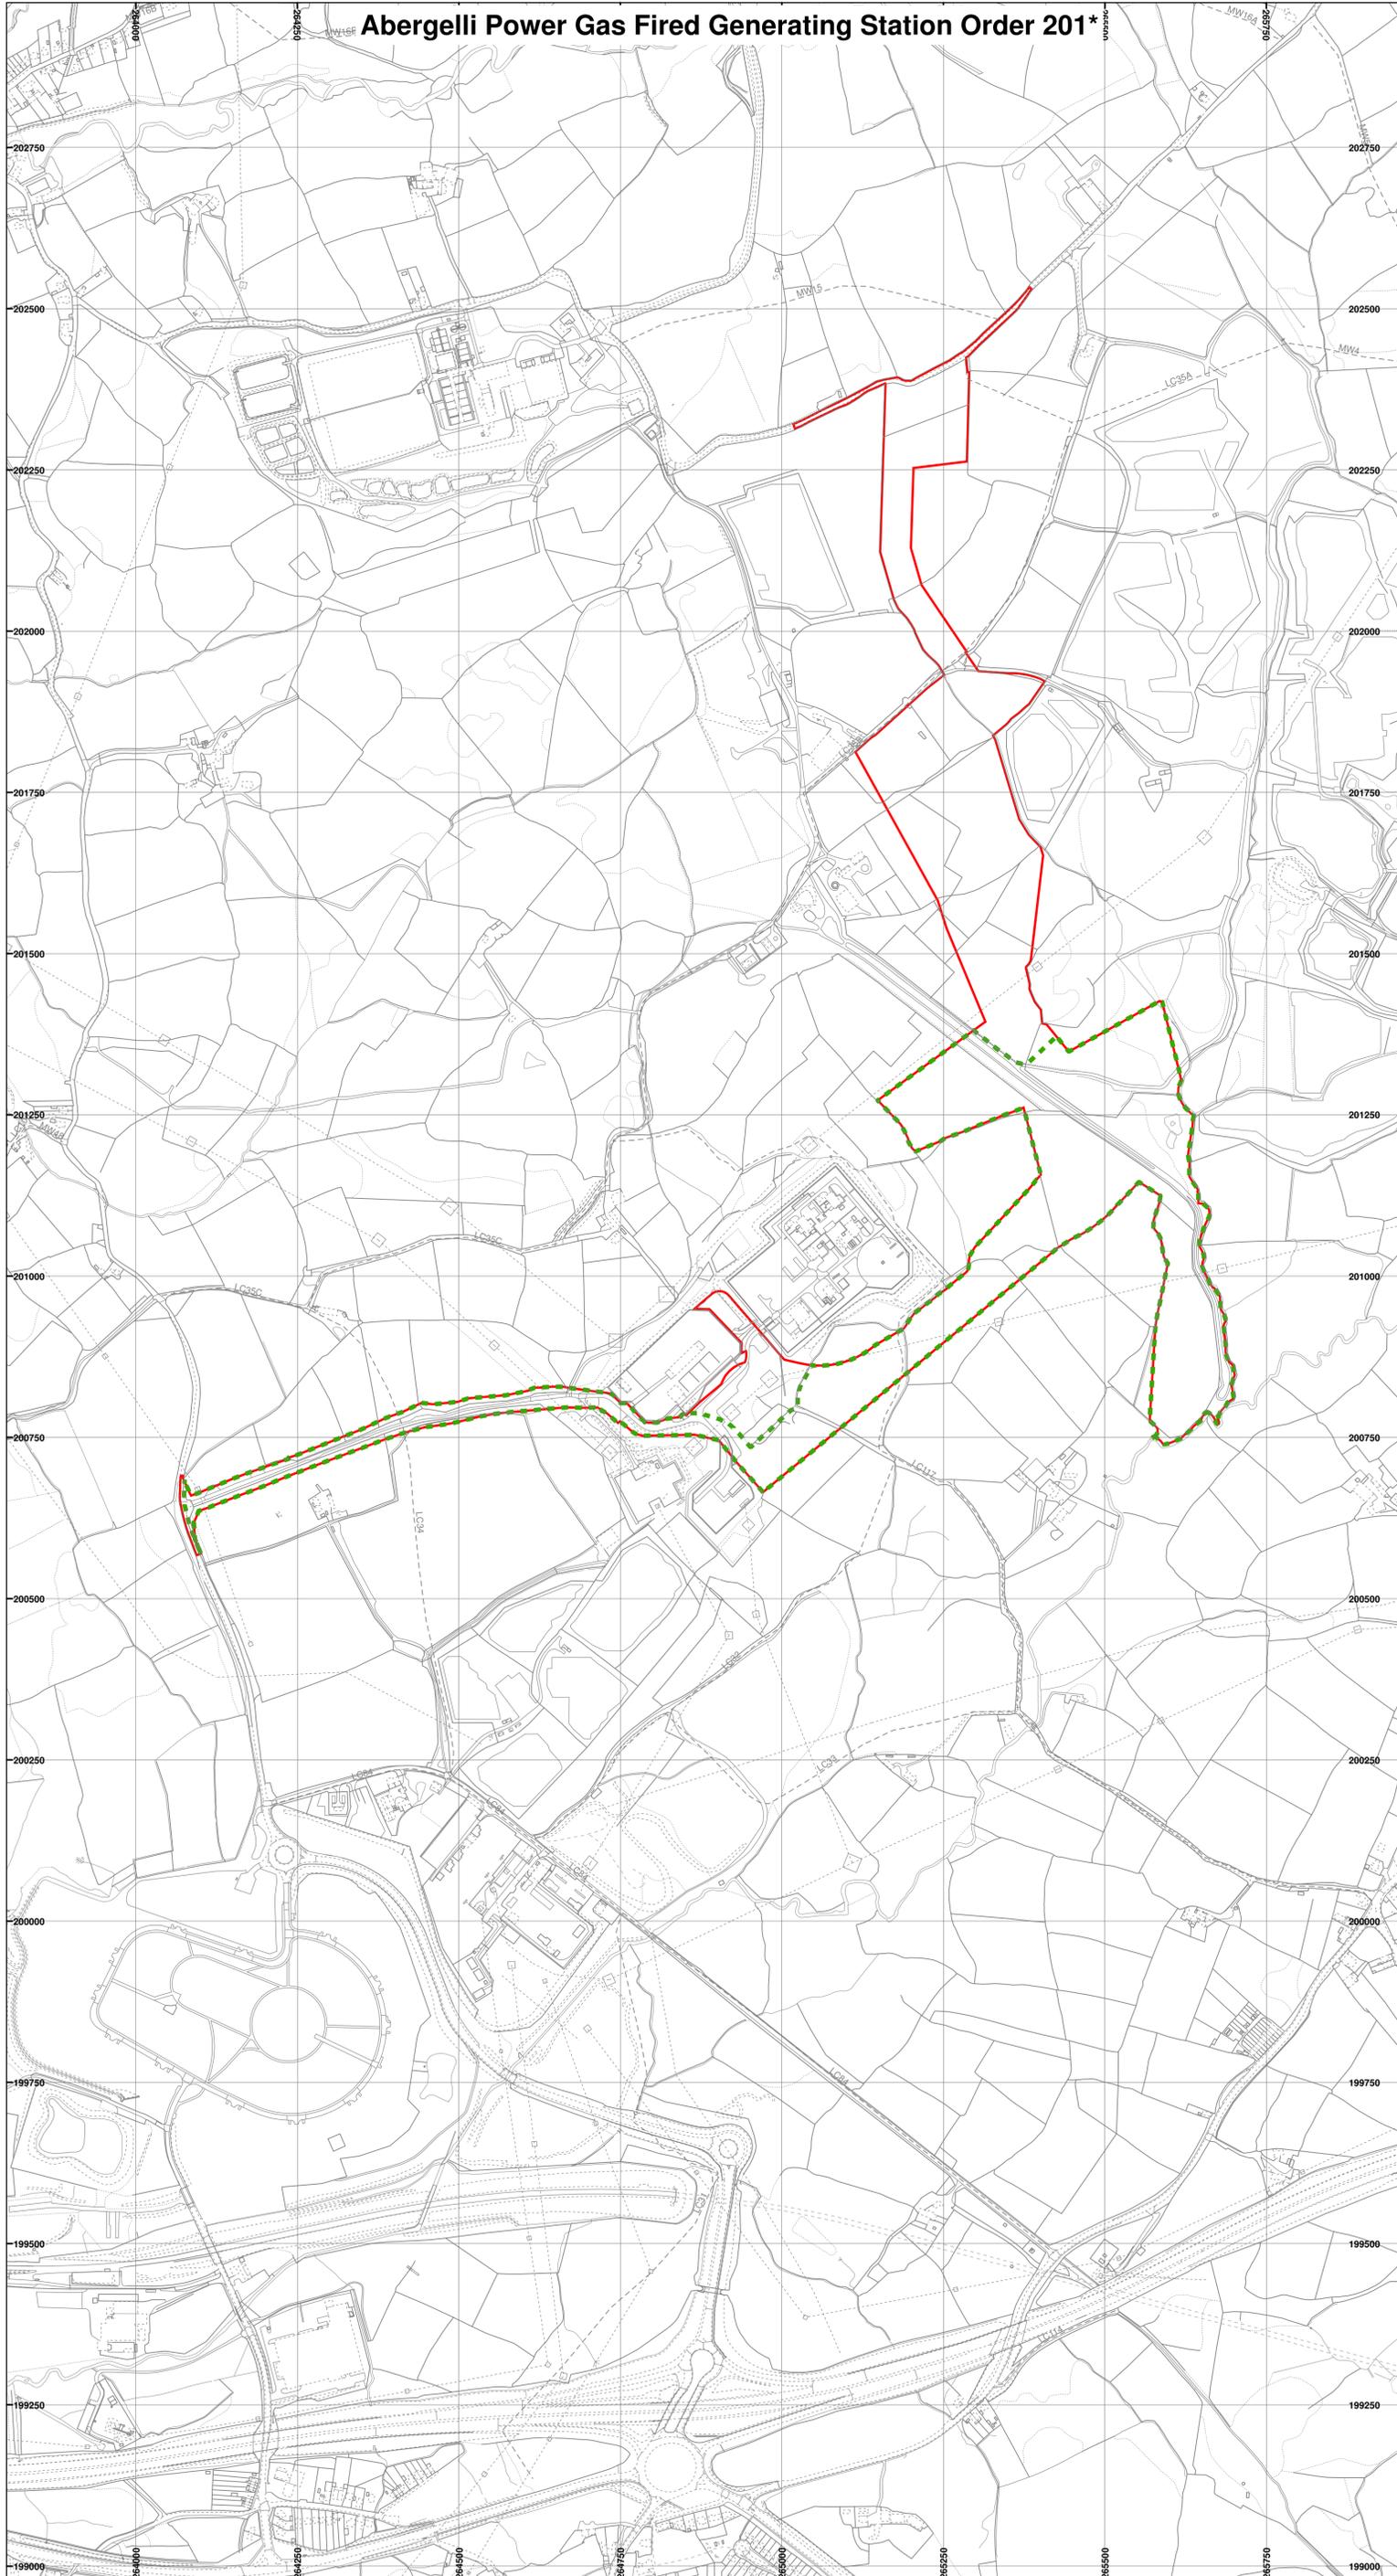

Reproduced from the Ordnance Survey Map with permission of the Controller of Her Majesty's Stationery Office. © Crown Copyright 2018. Carter Jonas LLP ES100004458

Legend:

- Order Land
- Order Limits

Created by: Carter Jonas LLP 2 Snow Hill Birmingham B4 6GA www.carterjonas.co.uk abergelli@carterjonas.co.uk	Carter Jonas
Created for: Abergelli Power Limited Drax Power Station Drax, Selby North Yorkshire YO8 8PH www.abergellipower.co.uk	Abergelli power
Title: Existing Site Layout Plan The Infrastructure Planning (Applications: Prescribed Forms and Procedure) Regulations 2009 Regulation 5(2)(o)	
Scale: 1:5000 @A1	Date: 21 May 2018
Dwg no: J0008302-18-2.5.1	Revision: -
Drawn by: IM	Checked by: MD
	Approved by: MD