

**Project Title:**


**ABERGELLI POWER STATION**

**Client:**



**LEGEND**

- Project Site boundary
- Access Route from M4
- 50m Study Area

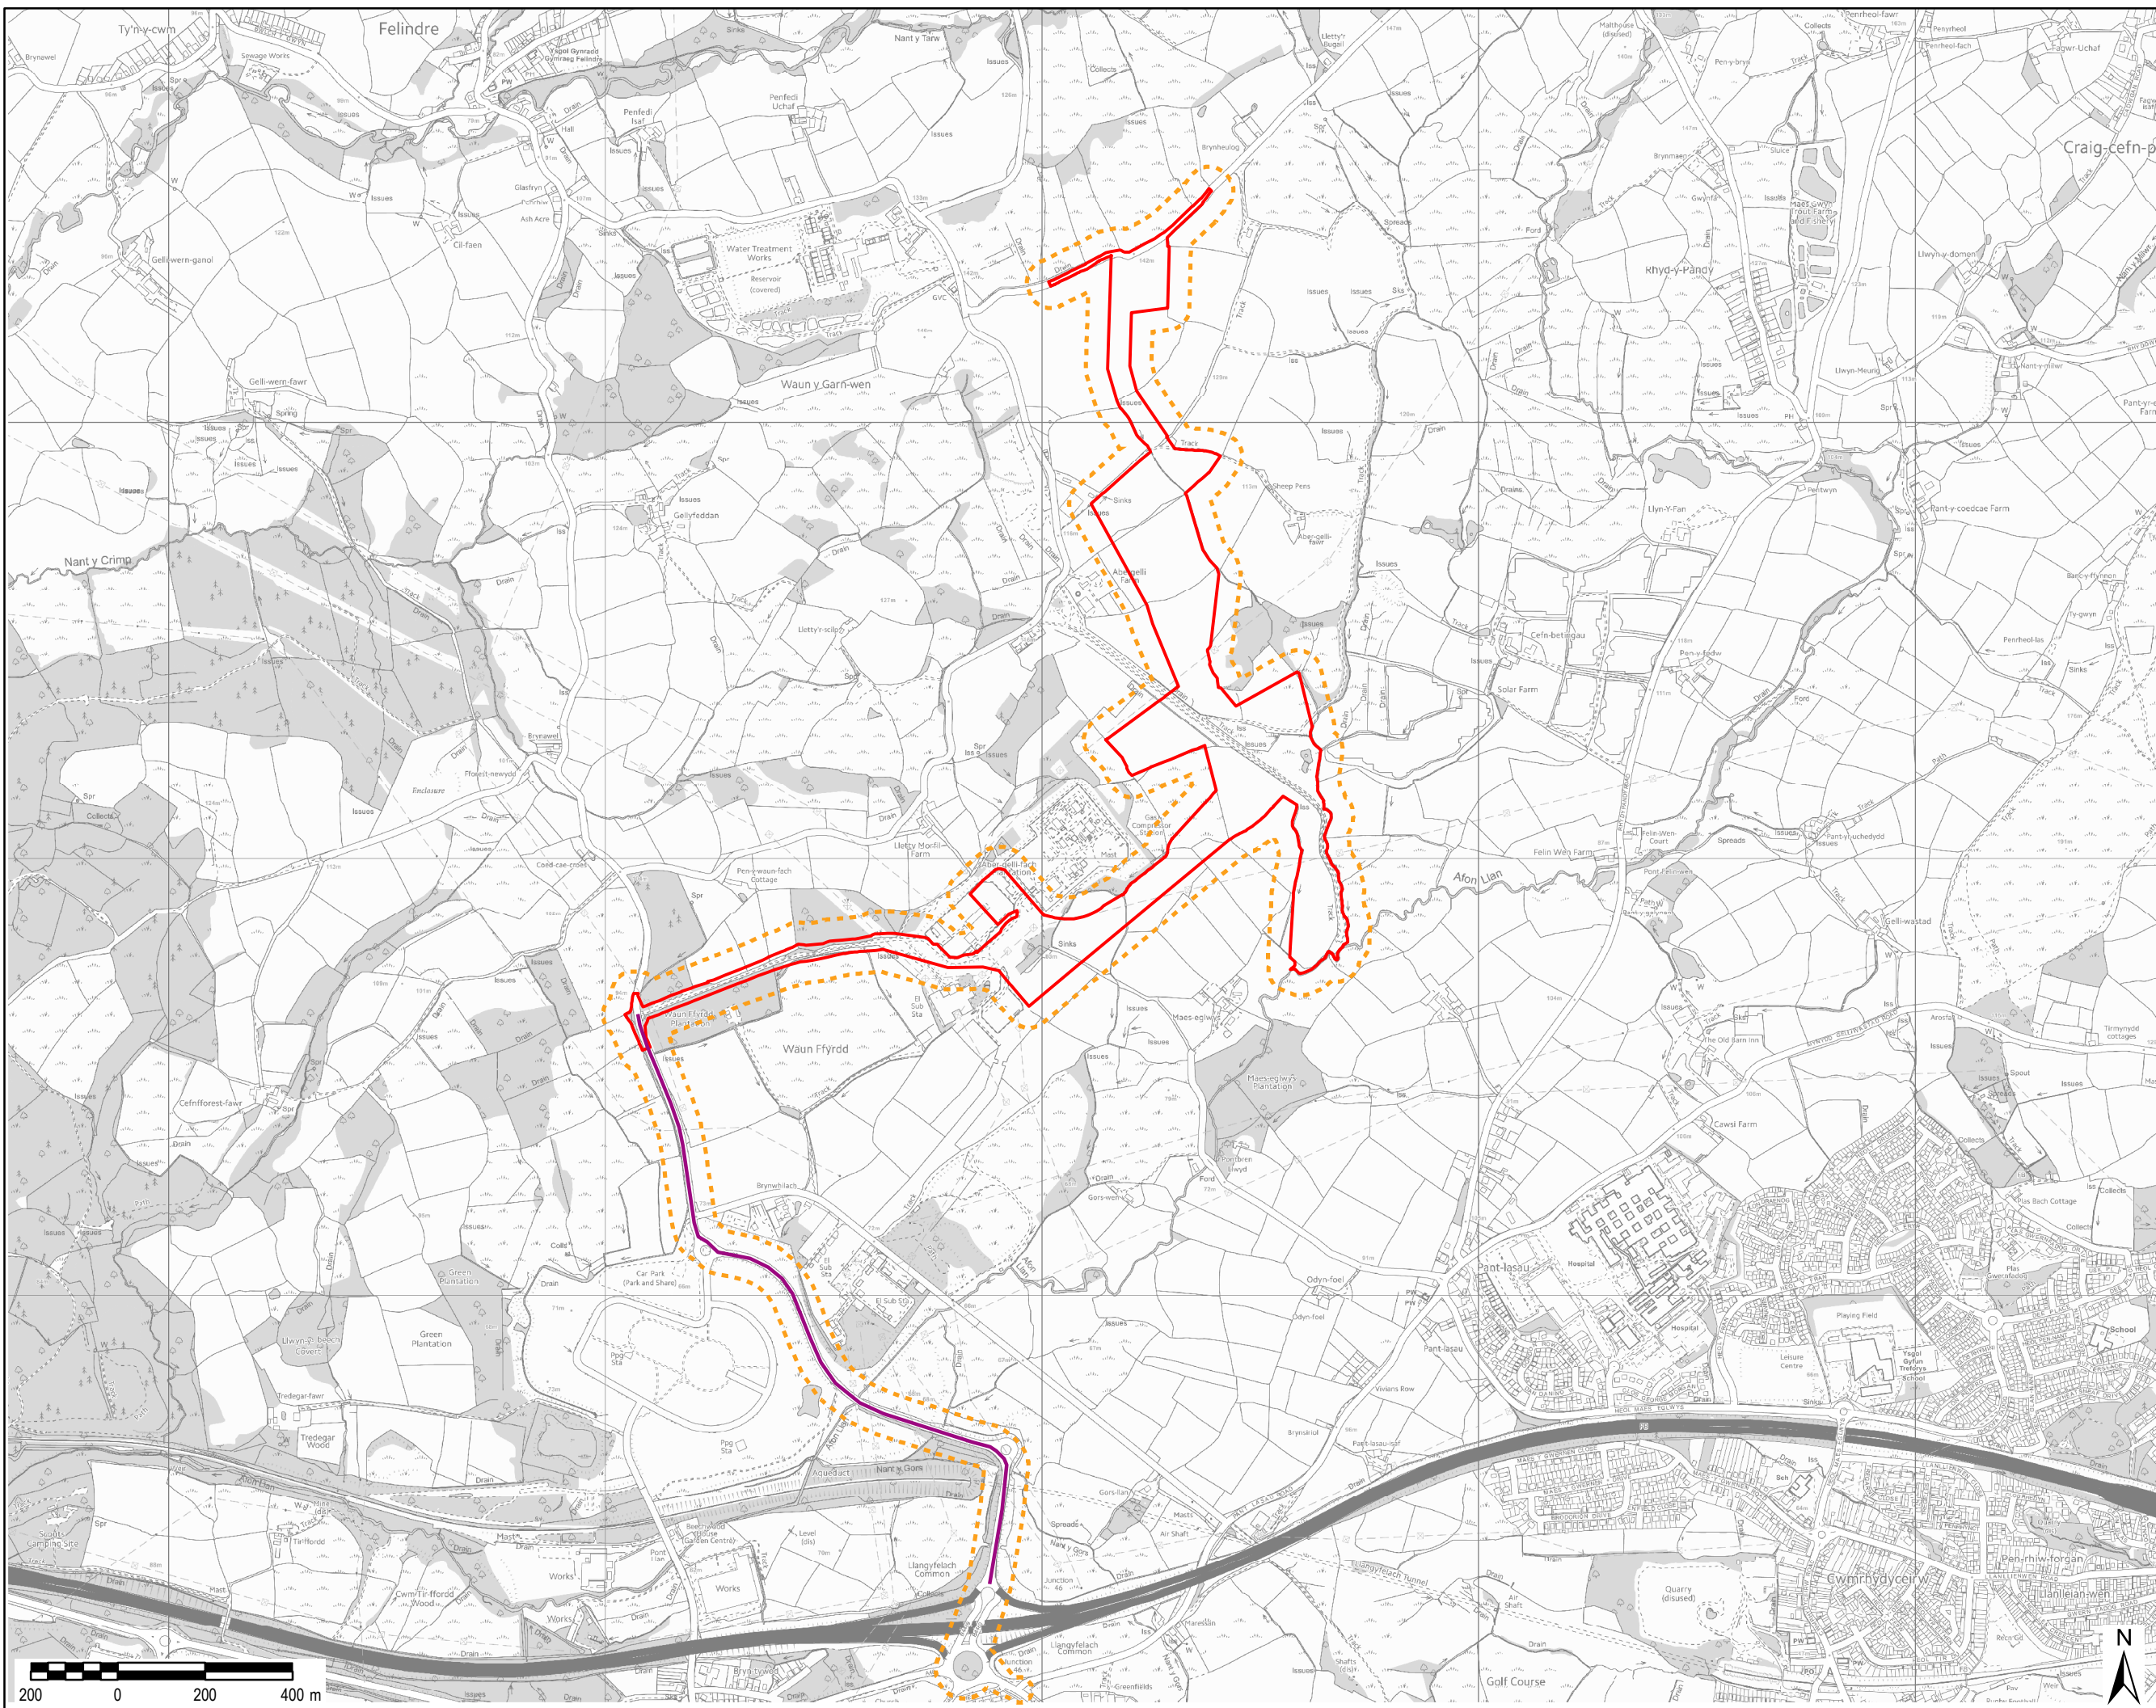

**Copyright:**

© Crown copyright and database rights  
 [2017] Ordnance Survey 0100031673

**AECOM Internal Project No:**

60542910

**Drawing Title:**

**STUDY AREA**

**Scale at A3: 1:14,000**

**Drawing No:** **Rev:**

FIGURE 12.01 001

**Drawn: Chk'd: App'd: Date:**

GM NW CA 13/12/17



This drawing has been prepared by the use of AECOM's client. It may not be used, modified, reproduced or relied upon by third parties, except as agreed by AECOM or as required by law. AECOM accepts no responsibility, and disclaims any liability, whatsoever, to any party that uses or relies on this drawing without AECOM's express written consent. Do not scale the drawing. All measurements must be obtained from the stated dimensions.