

**Project Title:**


**ABERGELLI POWER STATION**

**Client:**



**LEGEND**

- ▭ Project Site boundary
- ▭ Wales and West Utilities Limited (Underground Gas Lines)
- ▭ British Telecommunications plc (Overhead Telecommunications Lines)
- ▭ Western Power Distribution (South Wales) plc (Underground Electricity Distribution Lines)
- ▭ Western Power Distribution (South Wales) plc (Overhead Electricity Distribution Lines)
- - - Water Main
- ▭ National Gas Transmission System
- - - National Electricity Transmission (Overhead Electricity Transmission Lines)
- ▭ Oil Pipeline

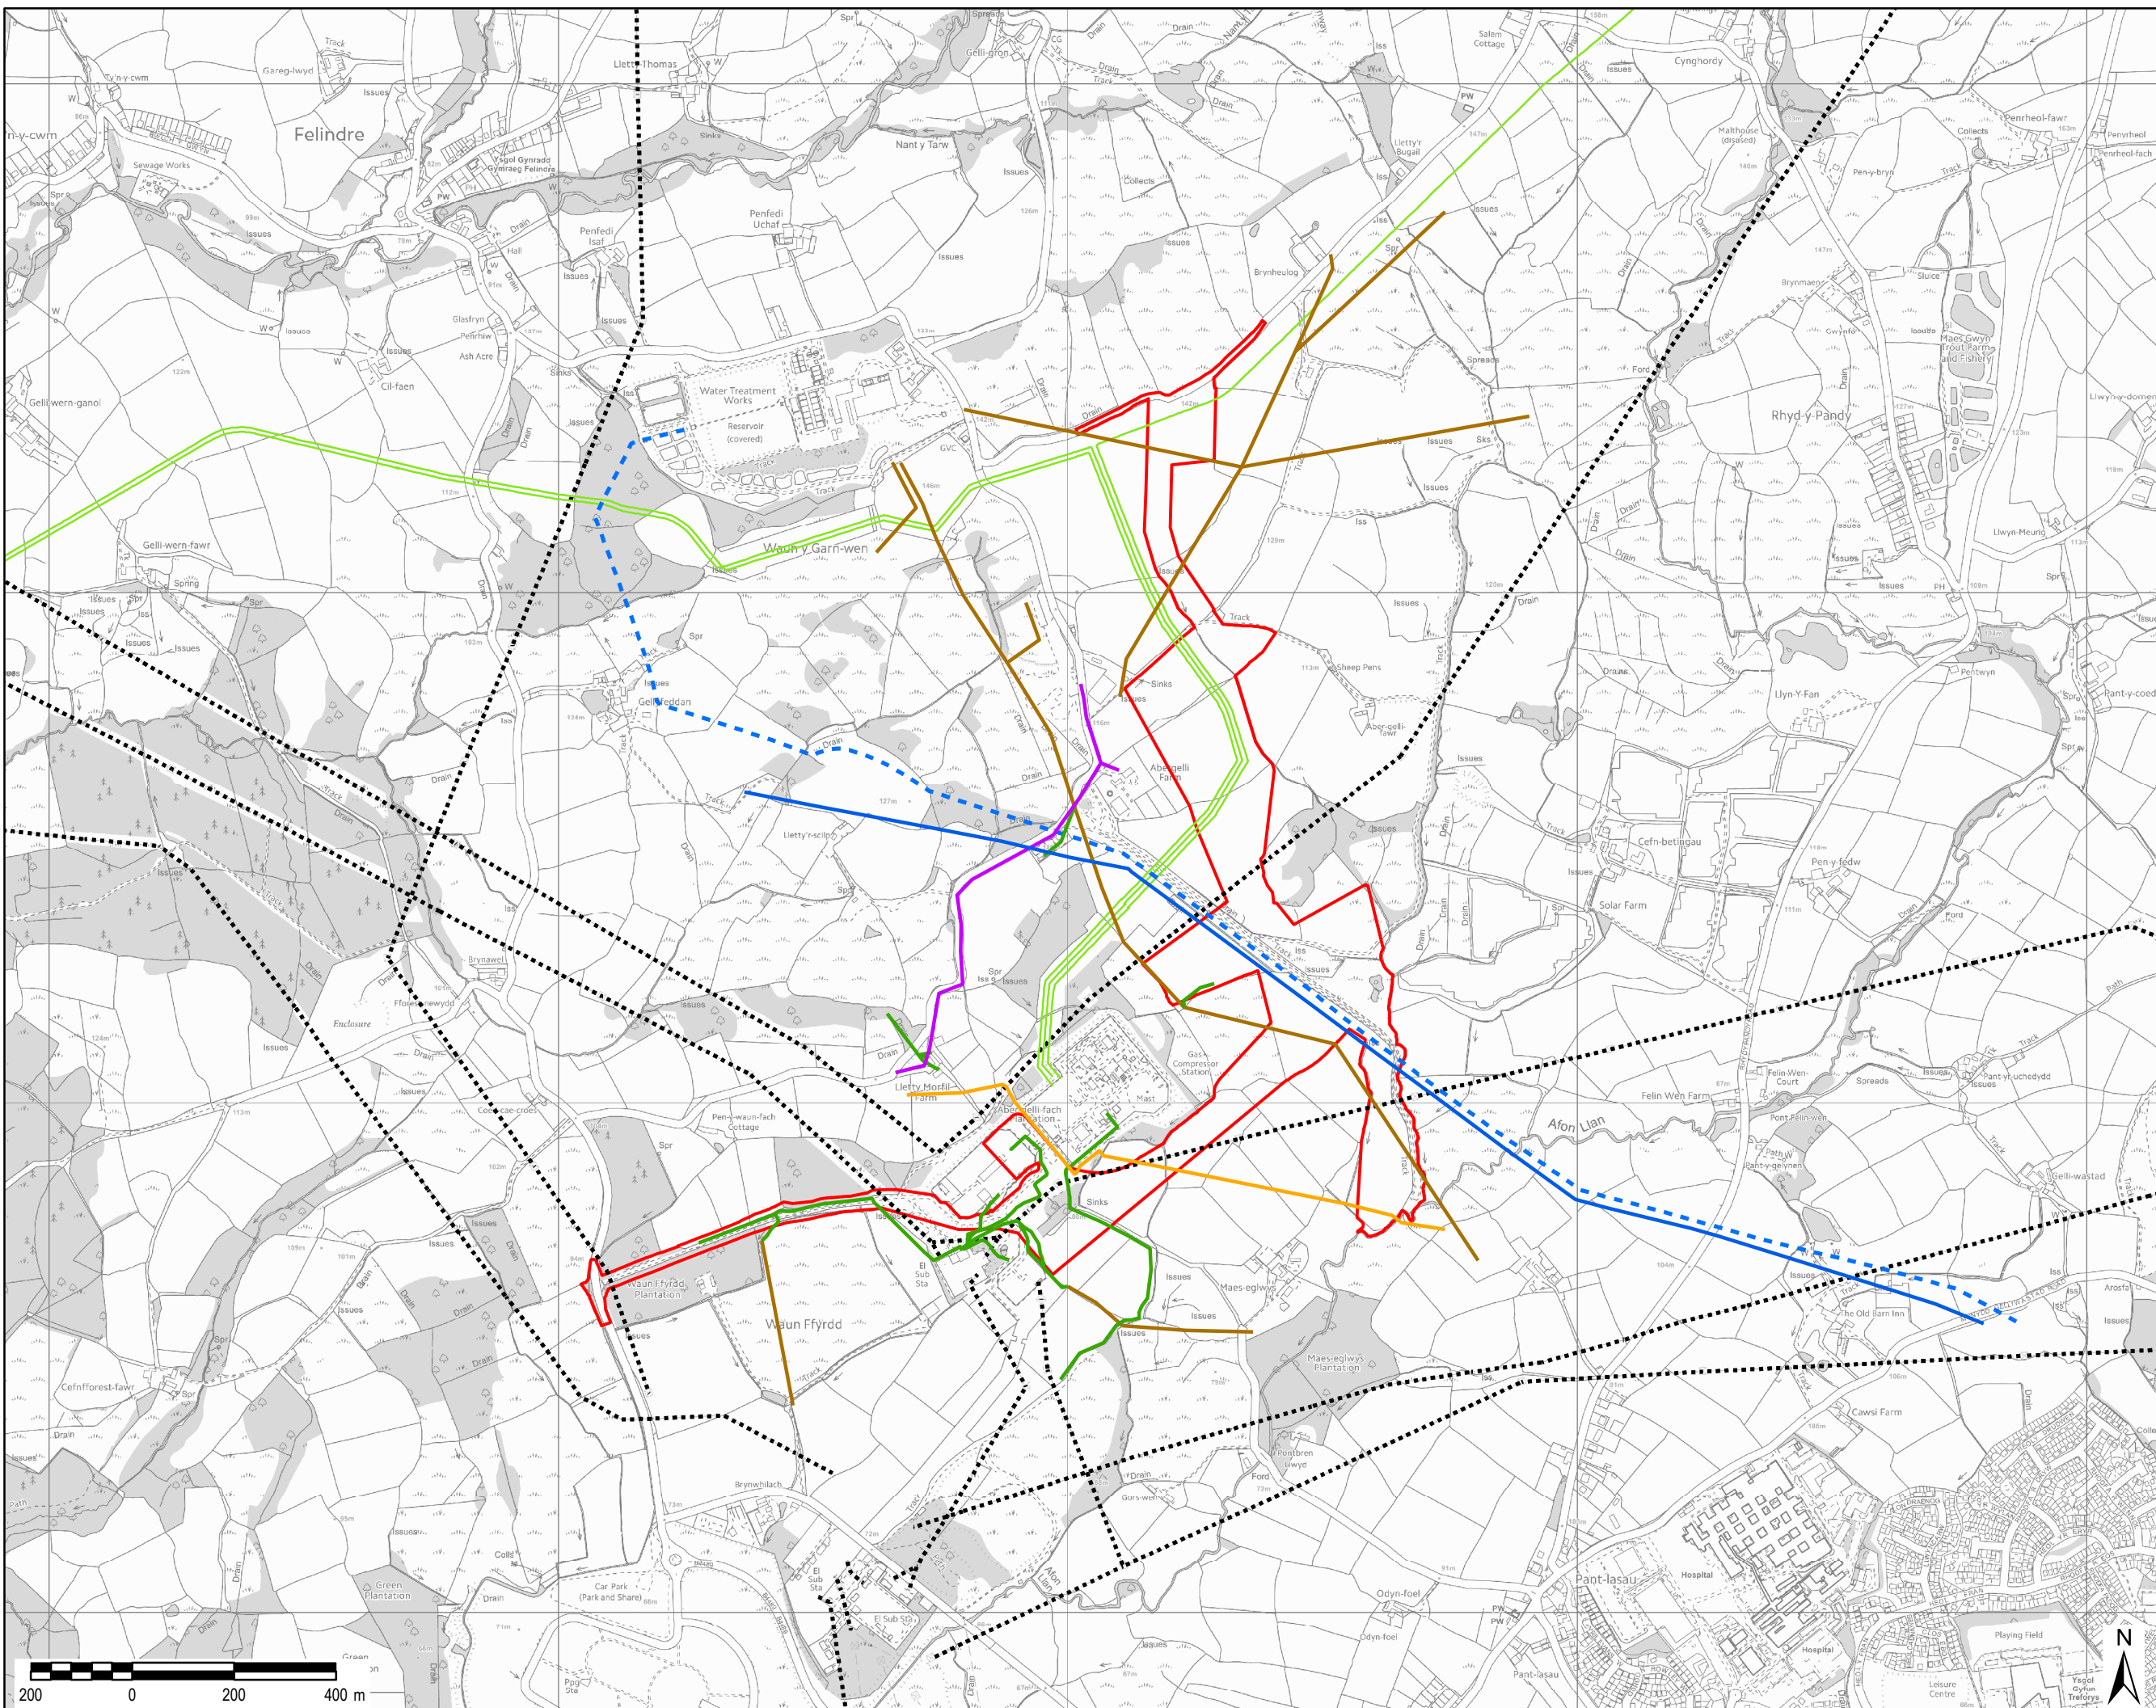

**Copyright:**

© Crown copyright and database rights [2017] Ordnance Survey 0100031673

**AECOM Internal Project No:**

60542910

**Drawing Title:**

**EXISTING UTILITIES PLAN**

**Scale at A3: 1:12,000**

**Drawing No:** FIGURE 3.4 **Rev:** 001

**Drawn:** Chk'd: App'd: **Date:**

GM NW CA 13/12/17



This drawing has been prepared for the use of AECOM's client. It may not be used, modified, reproduced or relied upon by third parties, except as agreed by AECOM or as required by law. AECOM accepts no responsibility, and disclaims any liability, whatsoever, to any party that uses or relies on this drawing without AECOM's express written consent. Do not scale the document. All measurements must be obtained from the stated dimensions.