

Project Title:


ABERGELLI POWER STATION

Client:

ABERGELLI POWER LTD.

LEGEND

- ▭ Project Site boundary
- - - Option 1 - Private road
- Option 1 - Public road
- - - Option 2 - Private road
- Option 2 - Public road
- Option A - Private road
- Option B - Private road

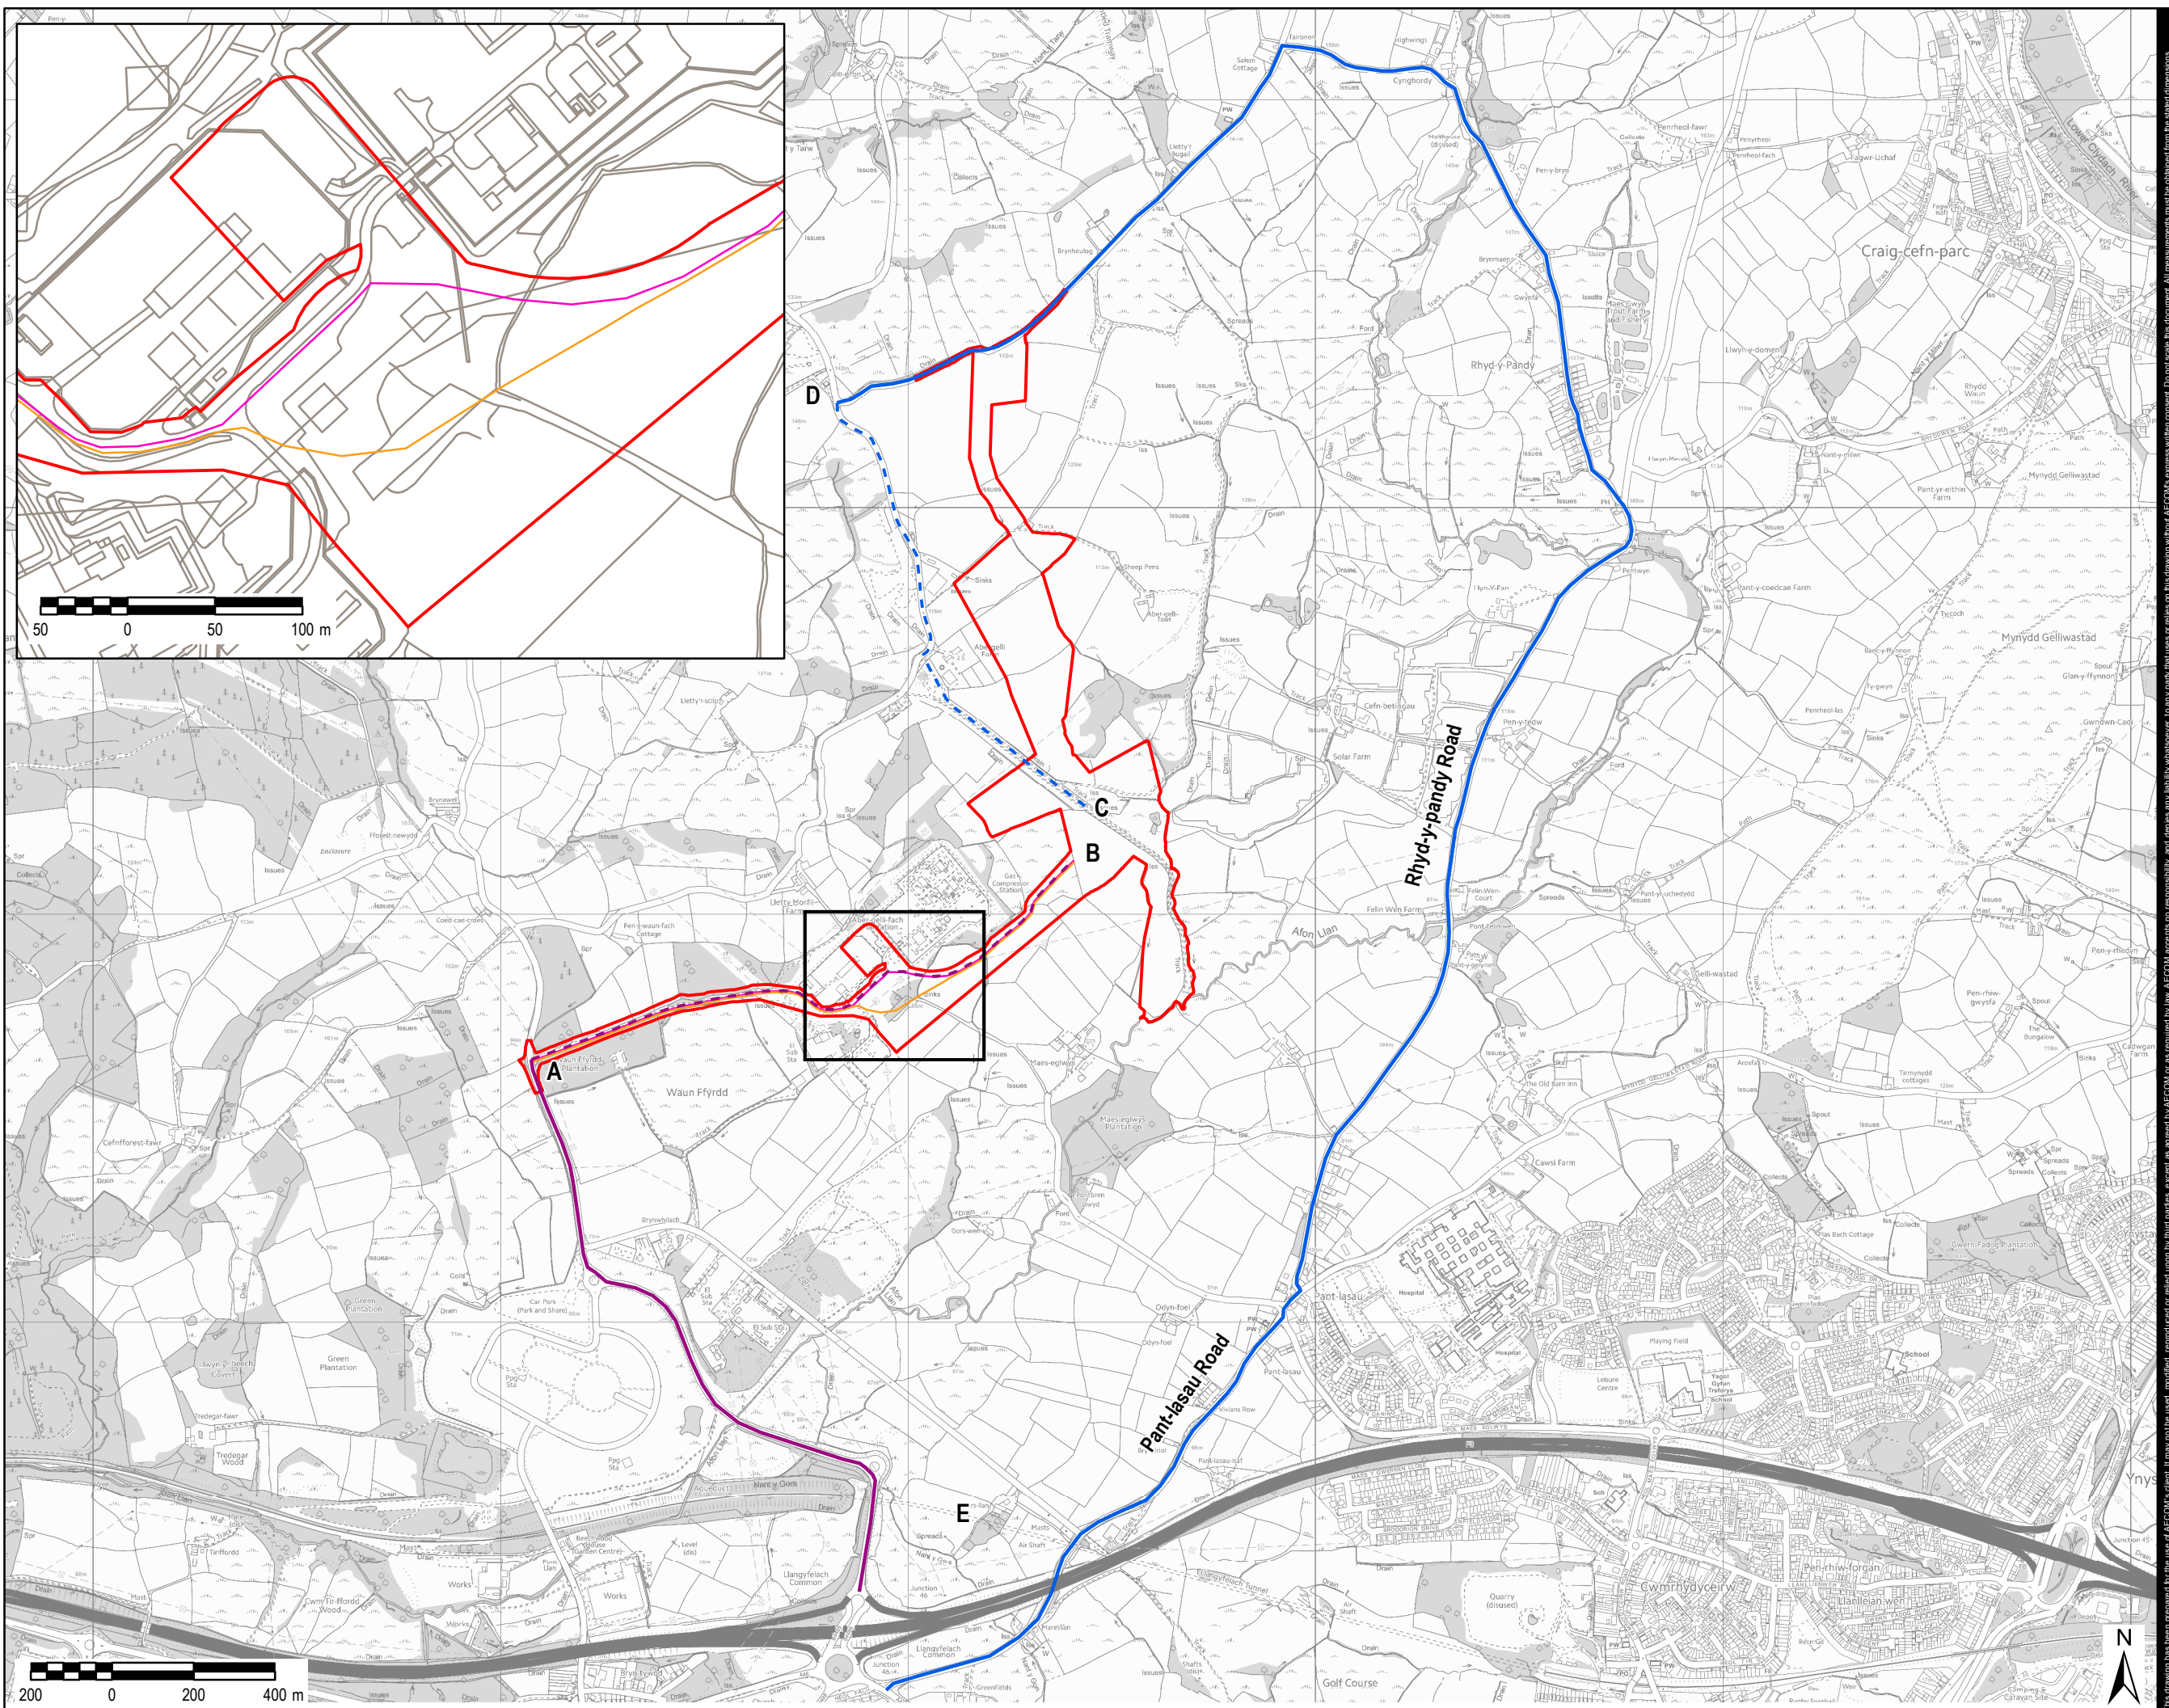

Copyright:

© Crown copyright and database rights
 [2017] Ordnance Survey 0100031673

AECOM Internal Project No:

60542910

Drawing Title:

ACCESS ROUTE OPTIONS

Scale at A3: 1:15,000

Drawing No: **Rev:**

FIGURE 5.1 **001**

Drawn: Chk'd: App'd: Date:

GM NW CA 13/12/17

This drawing has been prepared for the use of AECOM's client. It may not be used, modified, reproduced or relied upon by third parties, except as agreed by AECOM or as required by law. AECOM accepts no responsibility, and denies any liability, whatsoever, to any party that uses or relies on this drawing without AECOM's express written consent. Do not scale the drawing. All measurements must be obtained from the stated dimensions.