
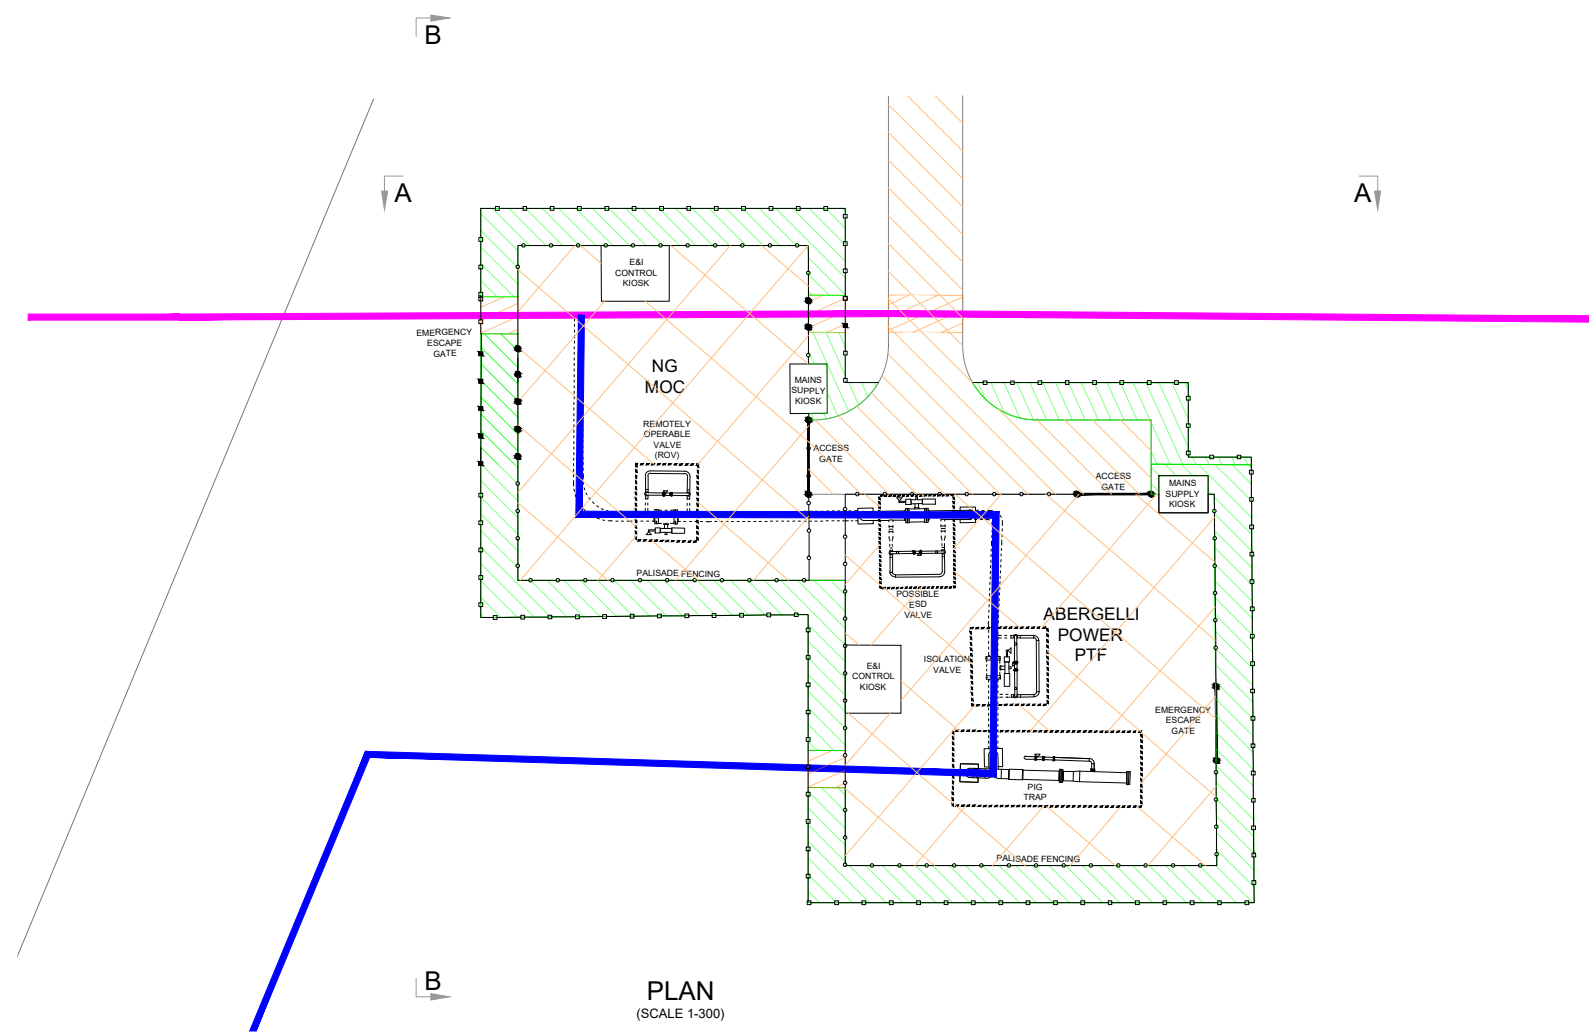


DO NOT SCALE

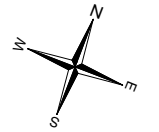

- PALISADE GATE
- PALISADE FENCING
- STOCK PROOF FENCING
- STOCK PROOF GATE
- LANDSCAPING (INCLUDING SETBACK FROM FENCE)
- ACCESS ROAD (HARDSTANDING)
- GRAVEL
- EXISTING FEEDER 28 PIPELINE
- INDICATIVE PIPELINE ROUTE

PLAN  
(SCALE 1-300)

REV	DATE	BY	DESCRIPTION	CHK	APP
P02	12 June 2018	AJB	UPDATED TO REFLECT CLIENT COMMENTS	SJS	
P01	06 June 2018	AJB	FIRST ISSUE	MT	

DRAWING STATUS: S2 - FOR INFORMATION



Manchester Technology Centre, Oxford Road, Manchester, M1 7ED, UK  
T+ 44 (0) 161 200 5000, F+ 44 (0) 161 200 5001  
wsp.com




SITE/PROJECT: ABERGELLI POWER PROJECT

TITLE: FIGURE 3: AGI ELEVATION DRAWINGS (PART 1)


SCALE @ A1: AS SHOWN	CHECKED: MT	APPROVED:
PROJECT NO: 287257A	DESIGNED: AJB	DRAWN: AJB
		DATE: 05-06-18

DRAWING No: 287257A-APL-CS-14-0602 REV: P02

© WSP UK Ltd

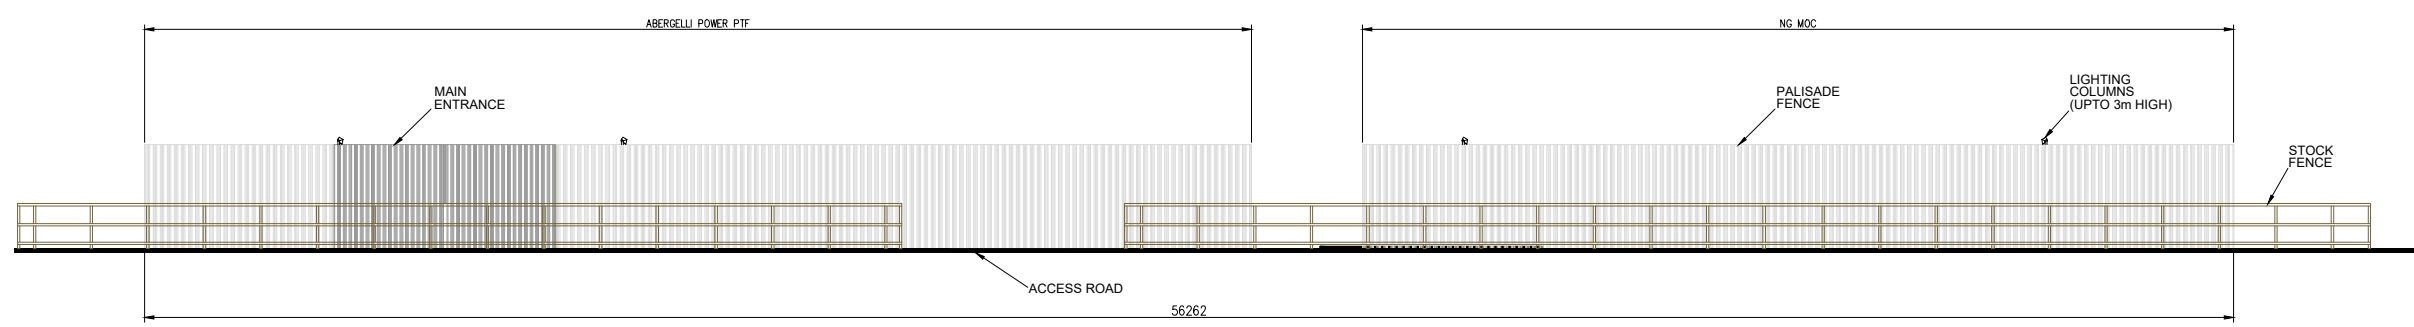

SECTION A - A  
(SCALE 1-100)

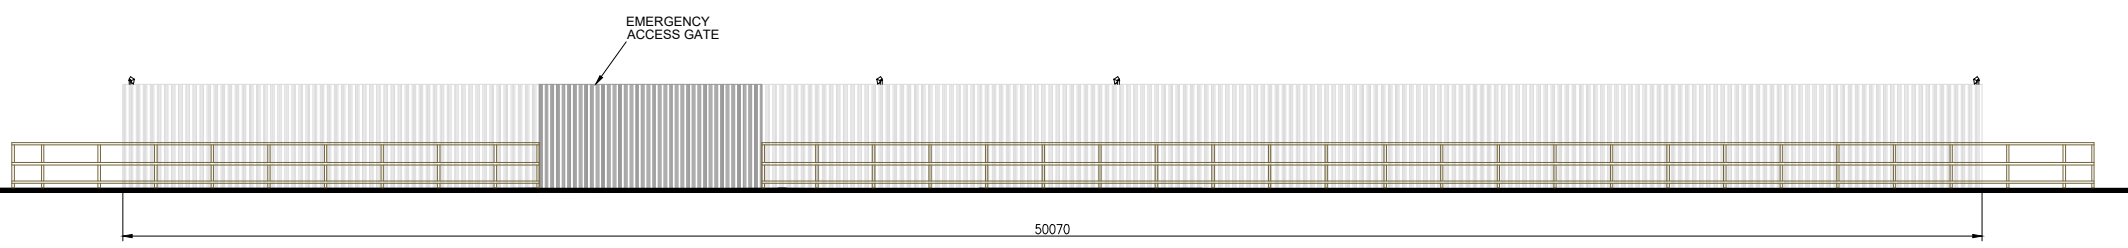

SECTION B - B  
(SCALE 1-100)