


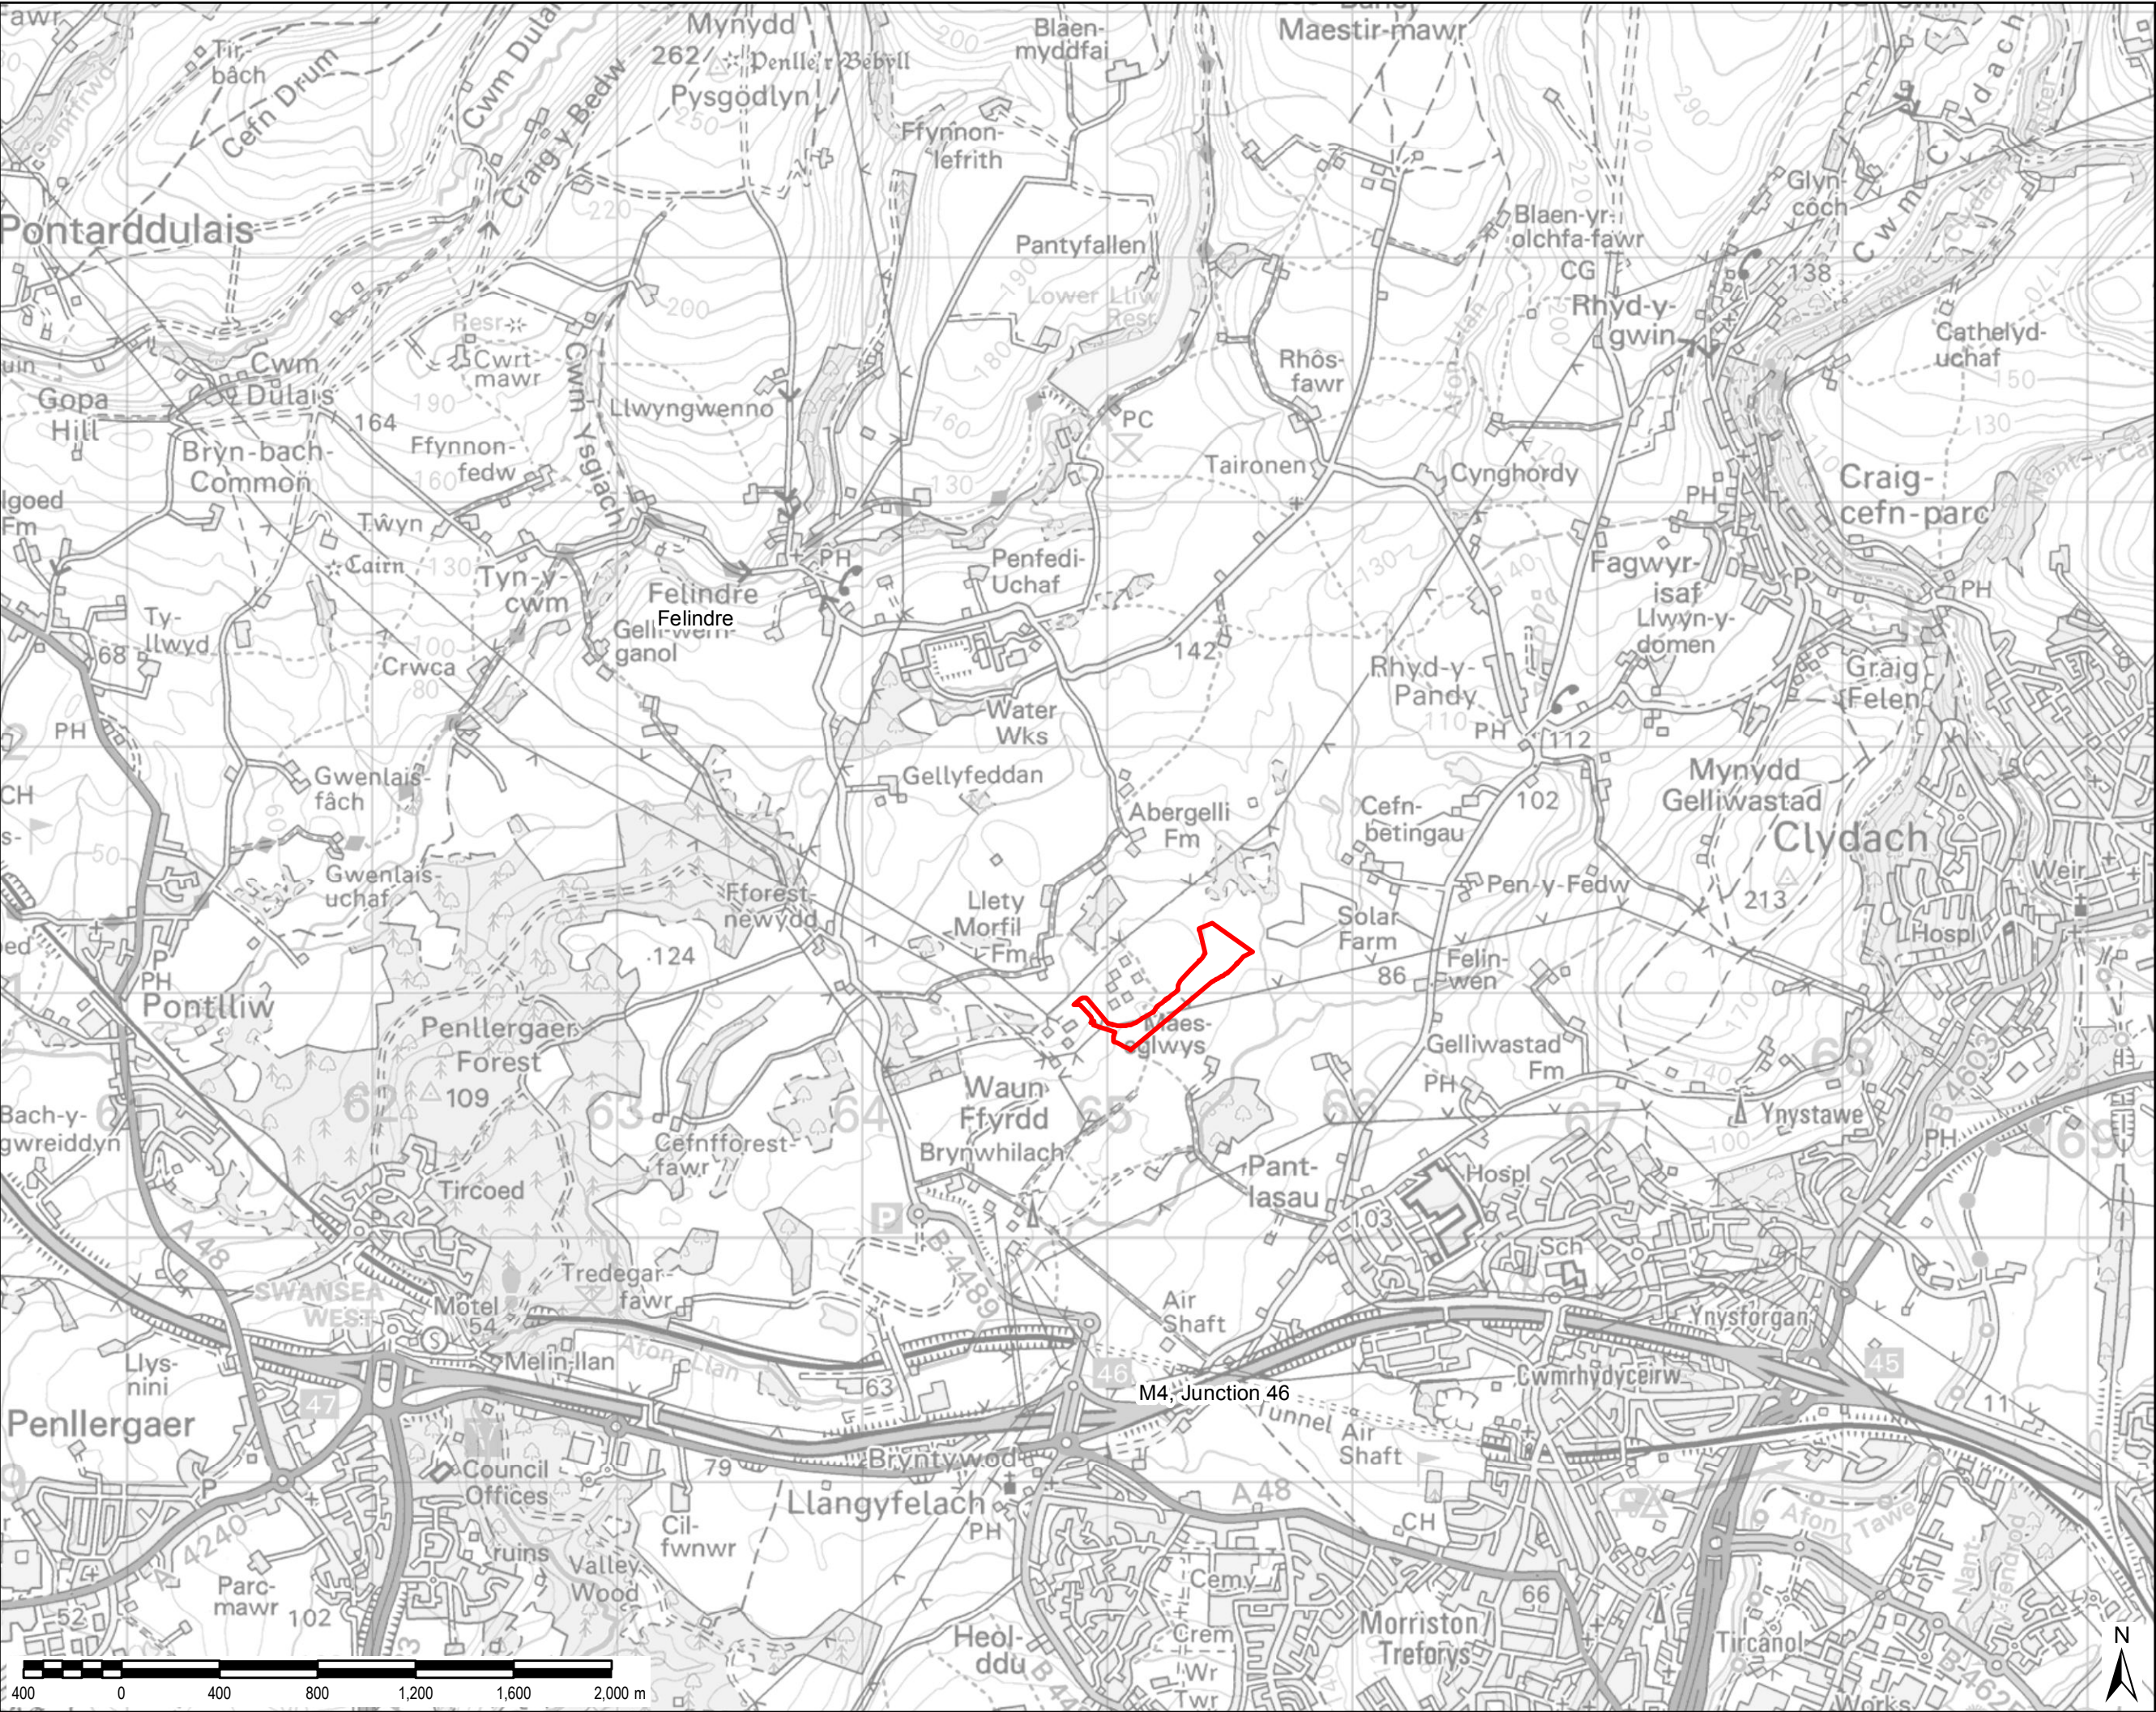

AECOM

AECOM Limited
1 Callaghan Square
Cardiff, CF10 5BT
+44 (0)29 2067 4600 tel
www.aecom.com

Project Title:

ABERGELLI POWER PROJECT

Client:



Abergeili power

LEGEND

Application Site

Copyright:

© Crown copyright and database rights
[2017] Ordnance Survey 0100031673
© Local Government Information House
Limited copyright and database rights
[2017] 0100031673

AECOM Internal Project No:

60542910

Drawing Title:

SITE LOCATION PLAN

Scale at A3: 1:25,000

Drawing No:	Rev:
FIGURE 1	005
Drawn:	Chk'd:
GM	CC
App'd:	Date:
CA	02/08/18