

Project Title:


**ABERGELLI POWER PROJECT**

Client:



LEGEND

Application Site

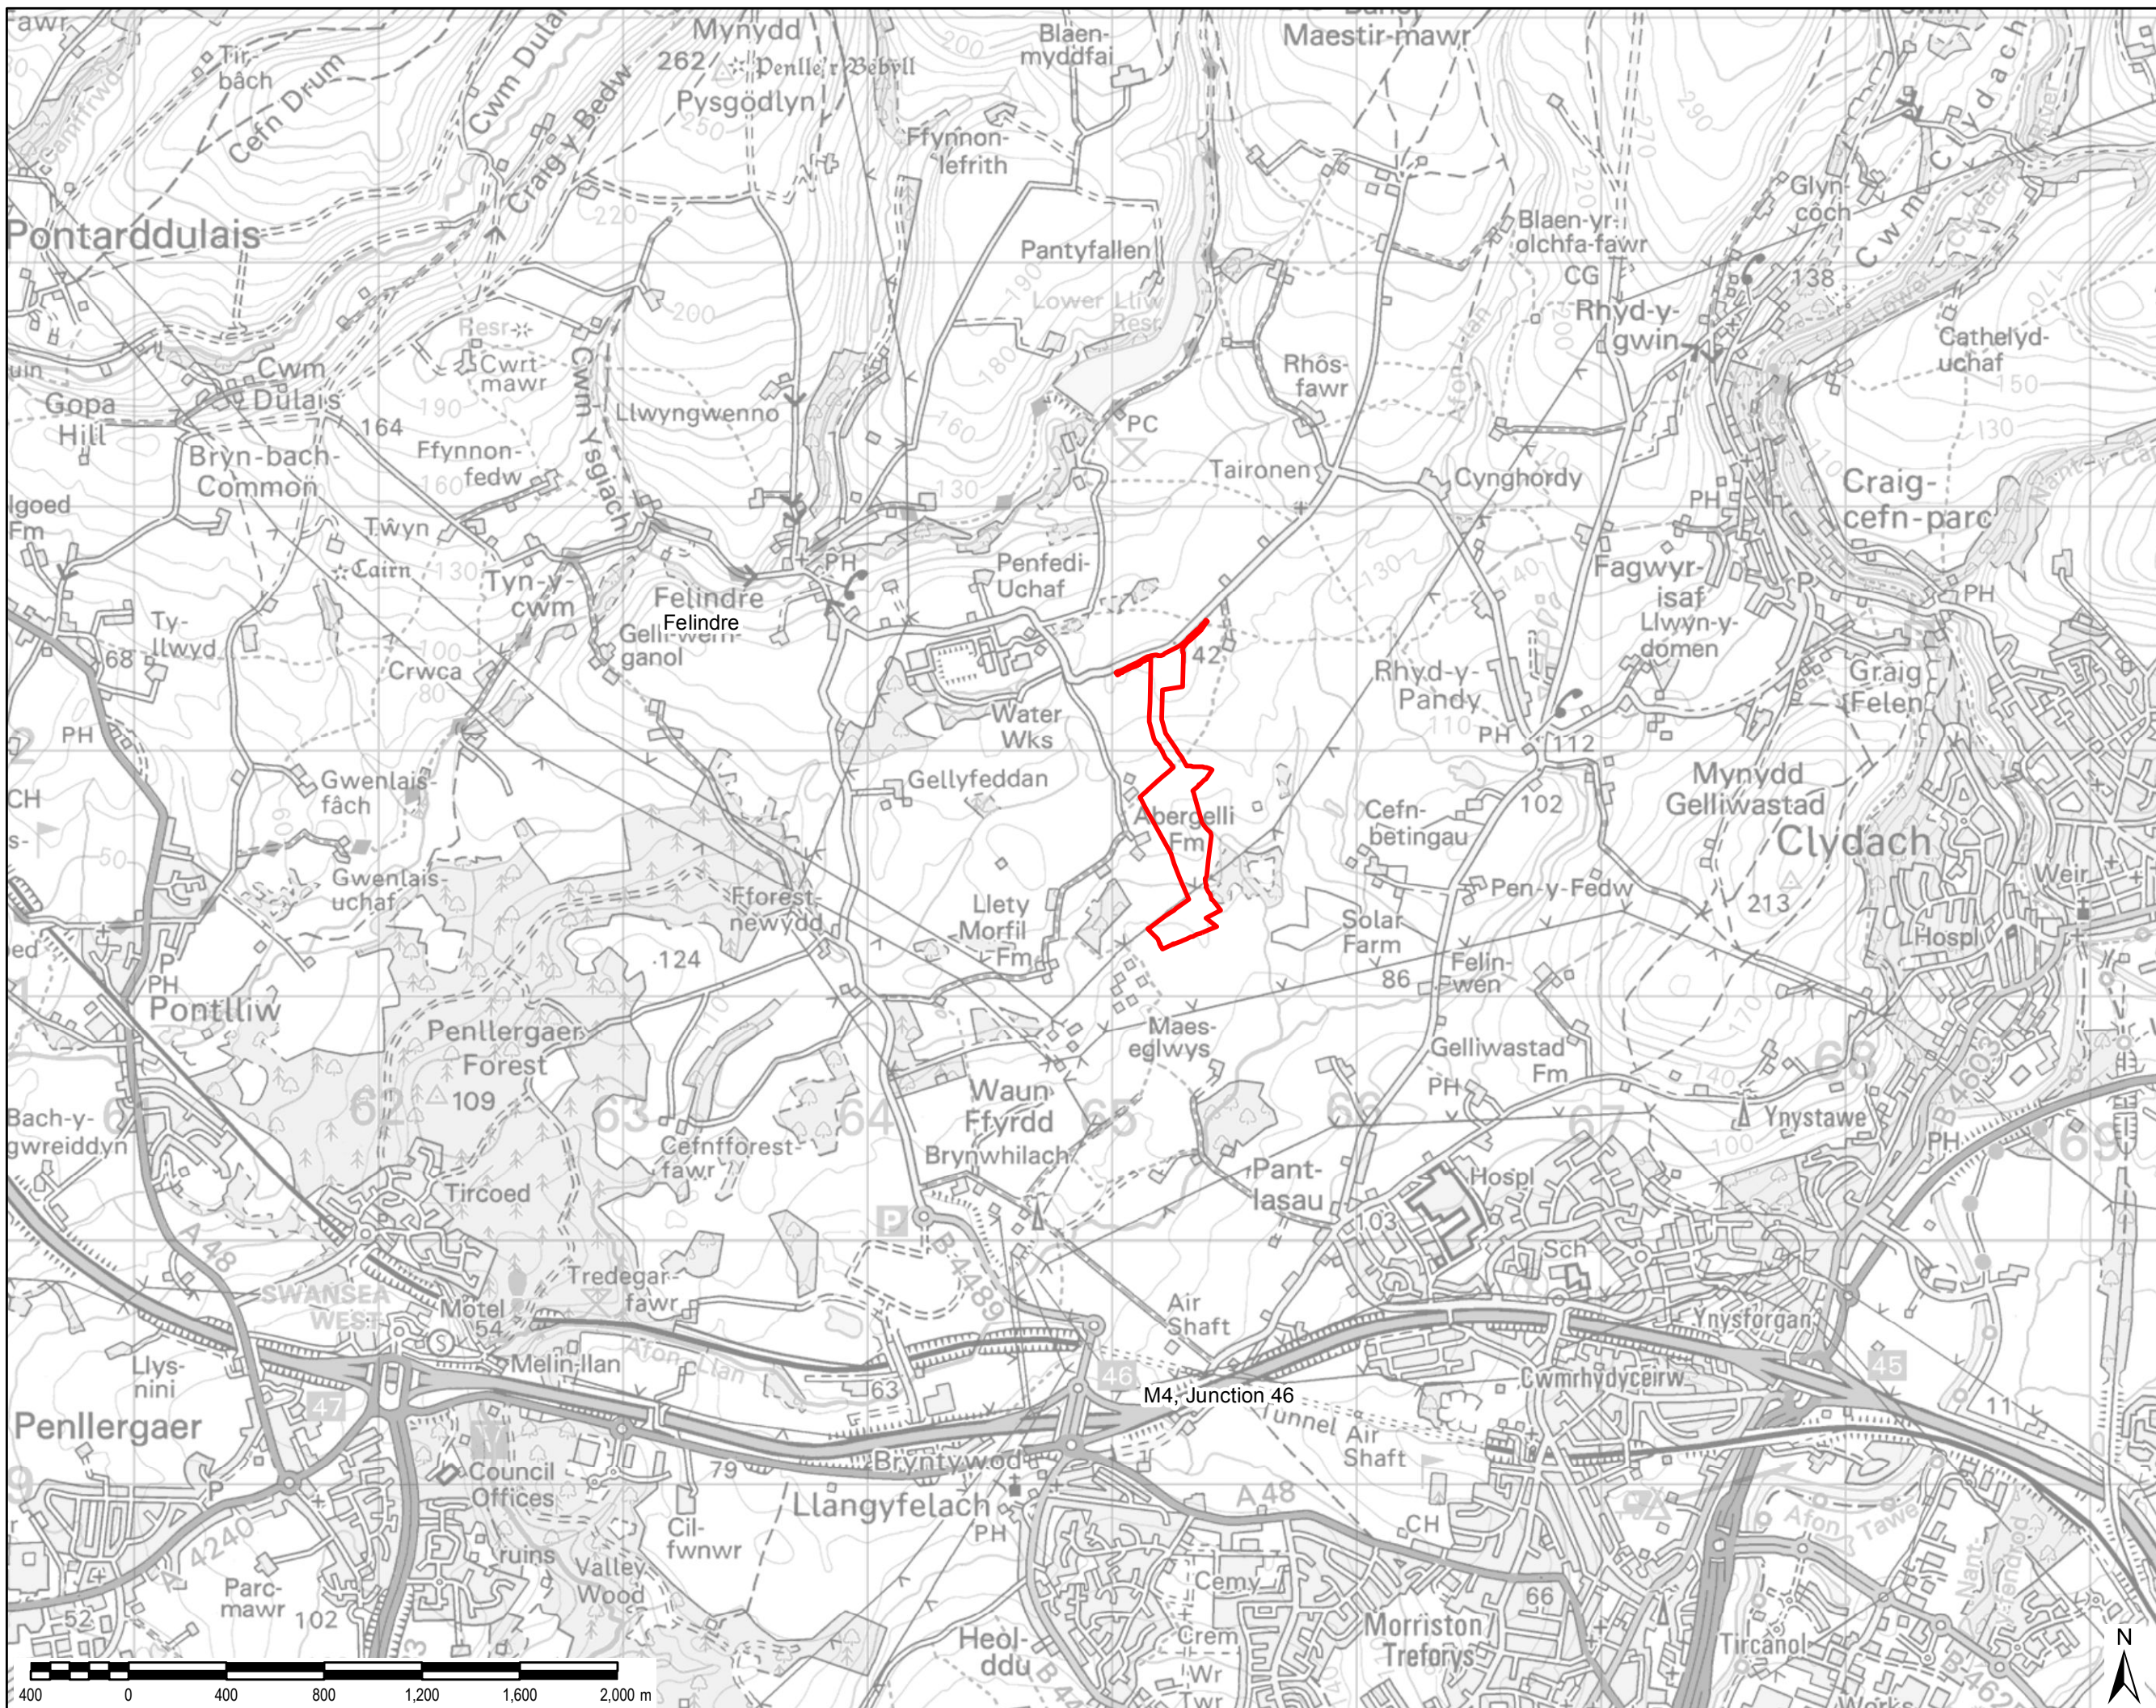

Copyright:

© Crown copyright and database rights [2017] Ordnance Survey 0100031673  
© Local Government Information House Limited copyright and database rights [2017] 0100031673

AECOM Internal Project No:

60542910

Drawing Title:

**SITE LOCATION PLAN**

Scale at A3: 1:25,000

Drawing No: FIGURE 1 Rev: 005

Drawn: Chk'd: App'd: Date:

GM CC CA 02/08/18

This drawing has been prepared for the use of AECOM's client. It may not be used, modified, reproduced or relied upon by third parties, except as agreed by AECOM in writing. AECOM accepts no responsibility, and denies any liability whatsoever, to any party that uses or relies on this drawing without AECOM's express written consent. Do not scale this document. All measurements must be obtained from the stated dimensions.