




**The Progress Power
(Gas Fired Power Station) Order**


2.8 Rights of Way_Streets and Access Plan

Planning Act 2008
The Infrastructure Planning (Applications: Prescribed Forms and Procedure) Regulations 2009

PINS Reference Number:	EN010060
Document Reference:	2.8
Regulation Number:	r5(2)(k)
Author:	Carter Jonas

Revision	Date	Description
01	September 2025	NMC3 version

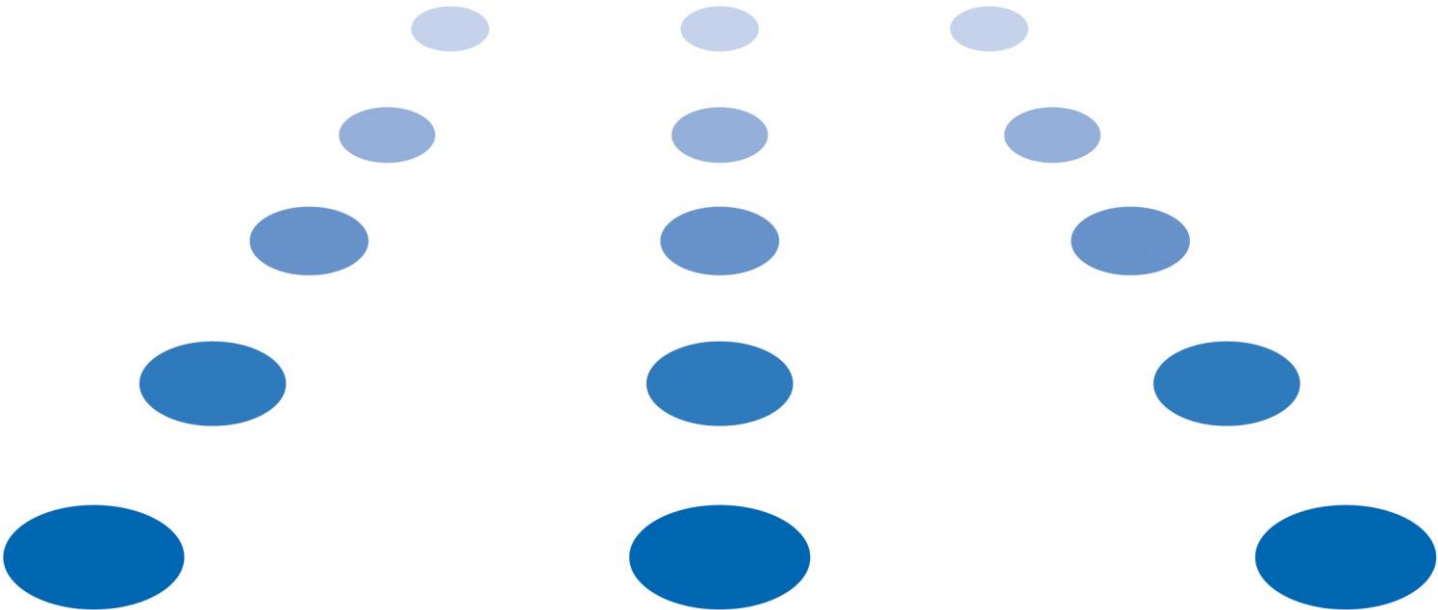

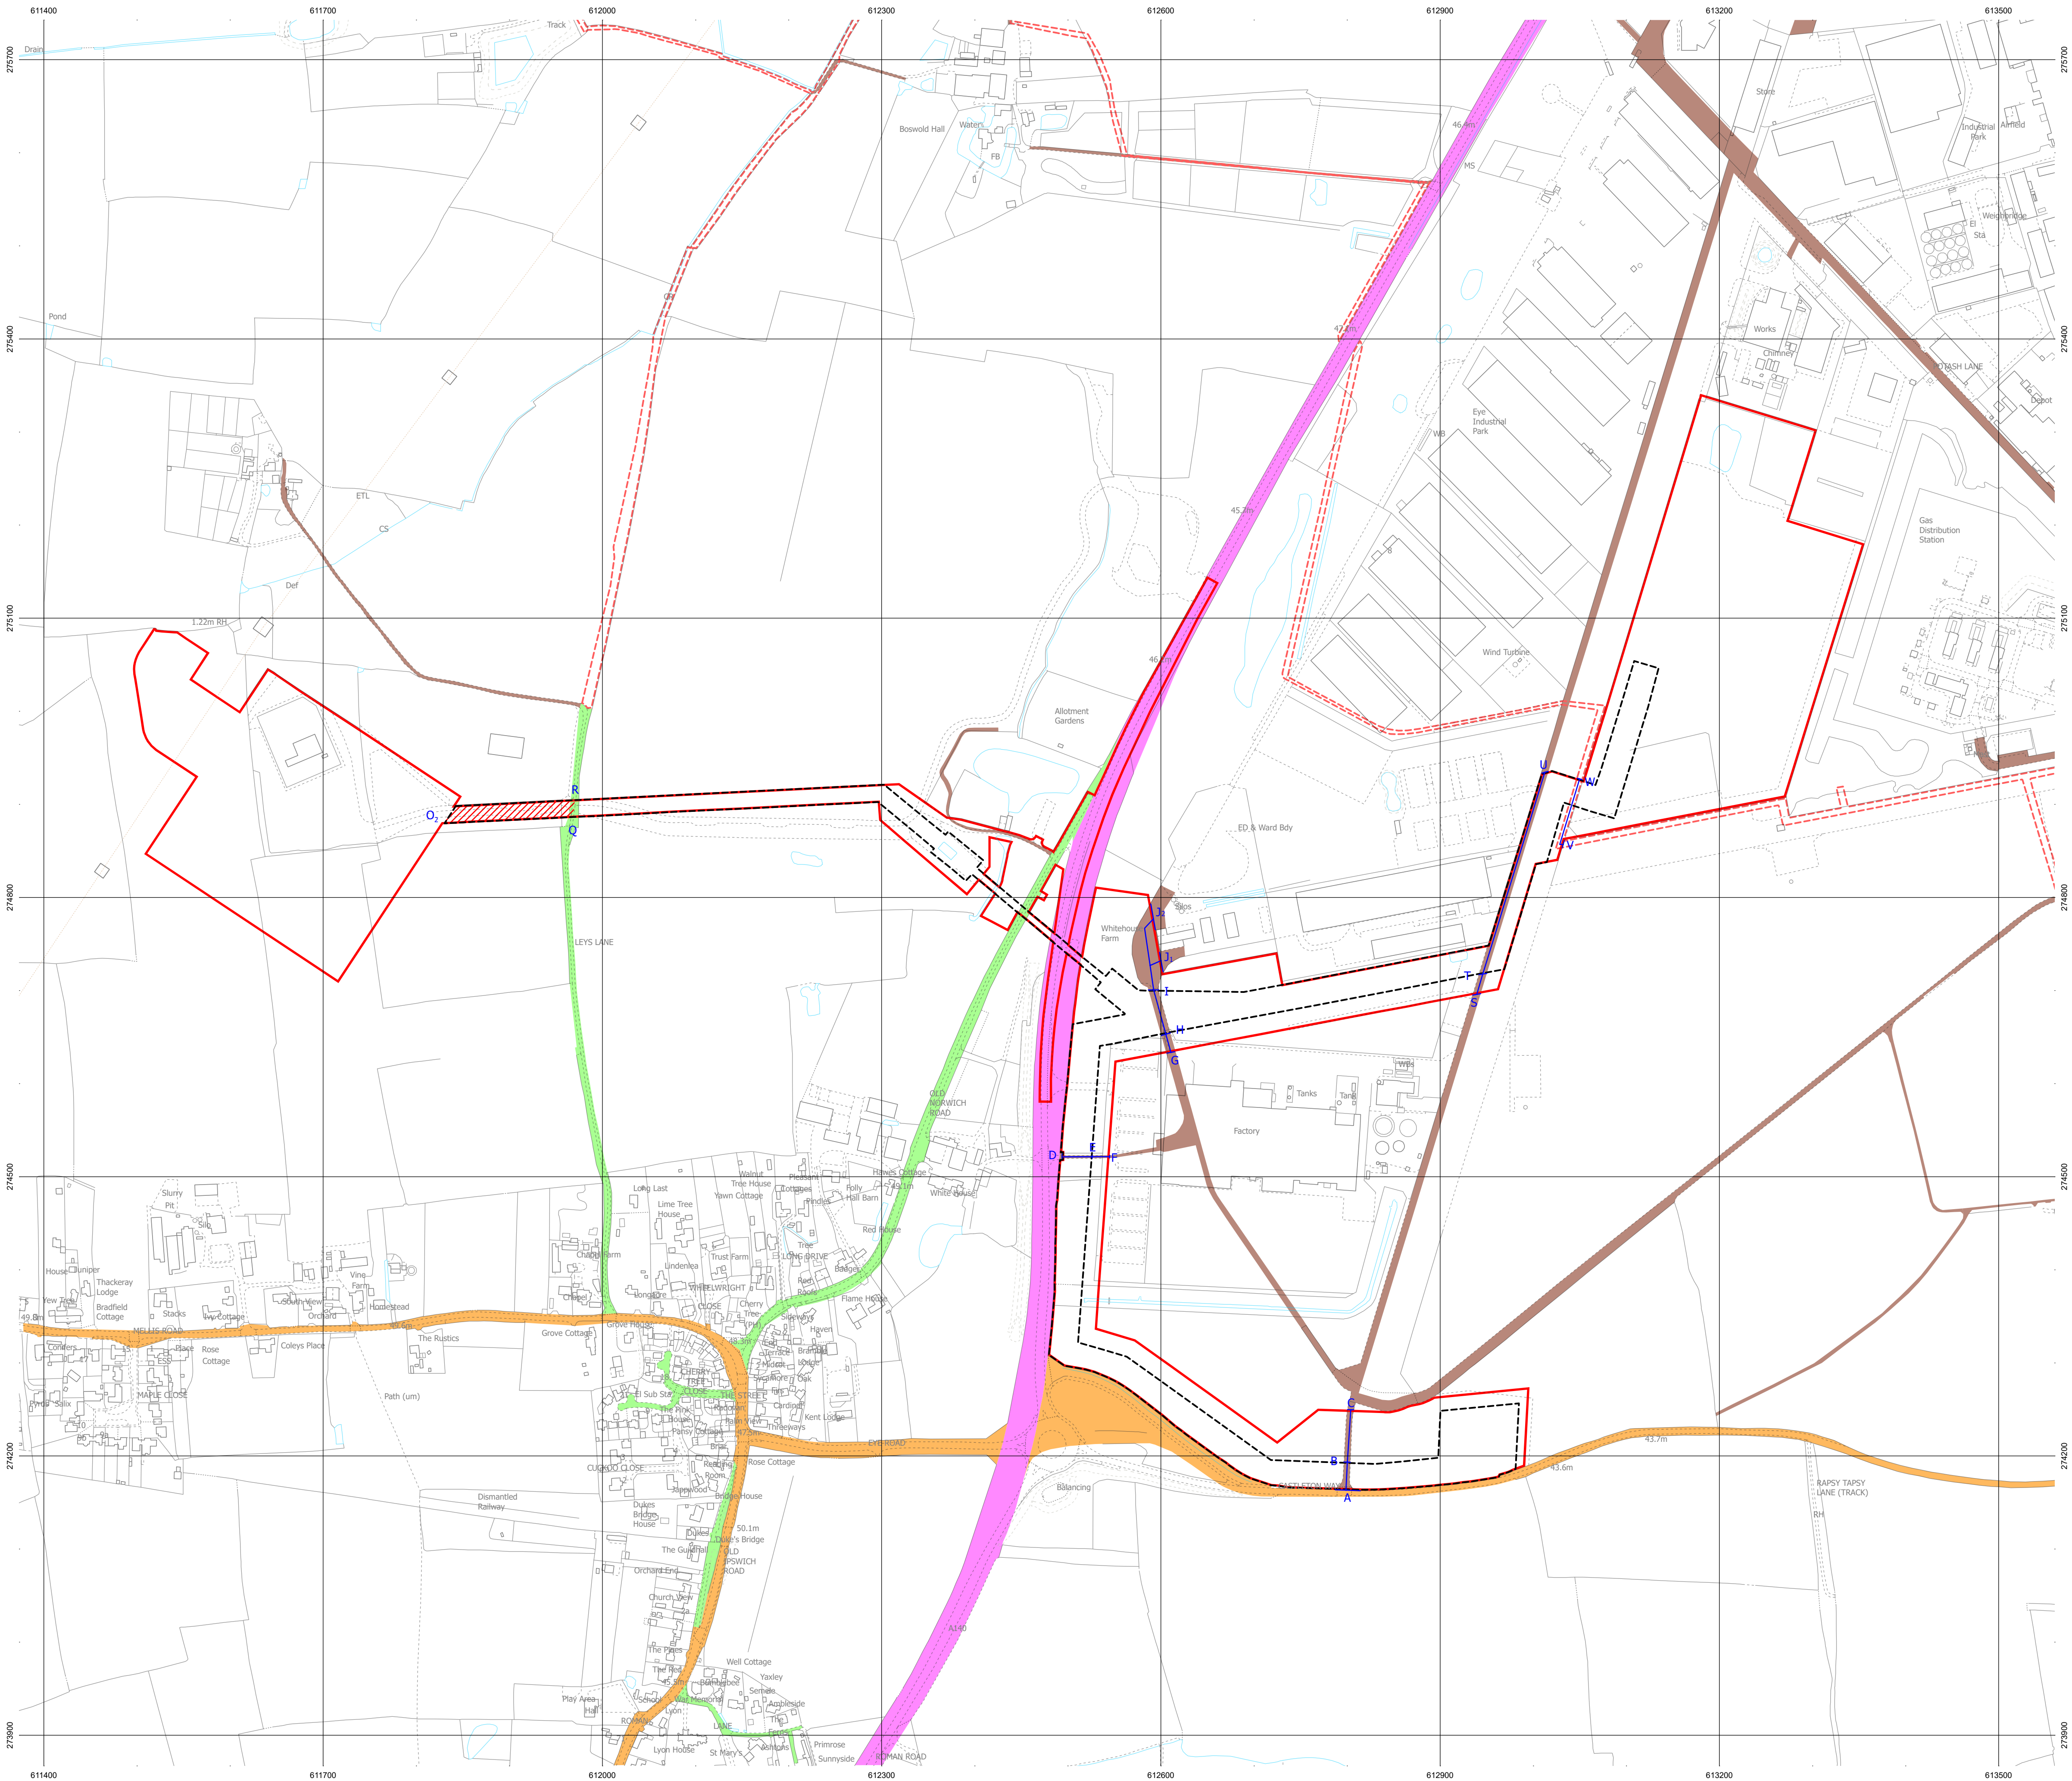

- Legend:
- Limits of Deviation of numbered works 4 and 6
 - Order Limits
 - A roads (major roads)
 - B roads (minor roads)
 - Unclassified roads (minor roads)
 - Private Roads
 - Public rights of way
 - Private maintenance of new or altered means of access
 - Limits of street to be temporarily prohibited or restricted



Reproduced from Ordnance Survey digital map data. © Crown copyright and database rights 2025 OS 100004458

- Notes:
- 1 . This plan has been produced using a base plan supplied by Terraquest Solutions.
Drawing Number: PPL RoW, Streets and Access Plan v0 - Dated March 2014
 2. Please note that the source plan may contain inaccuracies.
Errors may have occurred during the reproduction or preparation of this plan.
As a result, this document should not be relied upon as a definitive record of features or boundaries.

Created By:
Carter Jonas
Floor 1, 81 Colmore Row
Birmingham, B3 2AP
carterjonas.co.uk

Carter Jonas

Created For:
Progress Power Limited
33 Cavendish Square
London
w: www.progresspower.co.uk



Title:
Rights of Way, Streets and Access Plan
The Infrastructure Planning (Applications: Prescribed Forms and Procedure)
Regulation 2009
Regulation r5(2)(k) Document reference: 2.8

Scale: 1:3500 @A1		Date: September 2025	
Drawing Number: J0095008-02-2025		Revision:	
Approved by:	Checked by:	Drawn By:	
		SP	