




**The Progress Power
(Gas Fired Power Station) Order**


2.7 Works Plans

Planning Act 2008
The Infrastructure Planning (Applications: Prescribed Forms and Procedure) Regulations 2009

PINS Reference Number:	EN010060
Document Reference:	2.7
Regulation Number:	r5(2)(j)
Author:	Carter Jonas

Revision	Date	Description
01	September 2025	NMC3 version

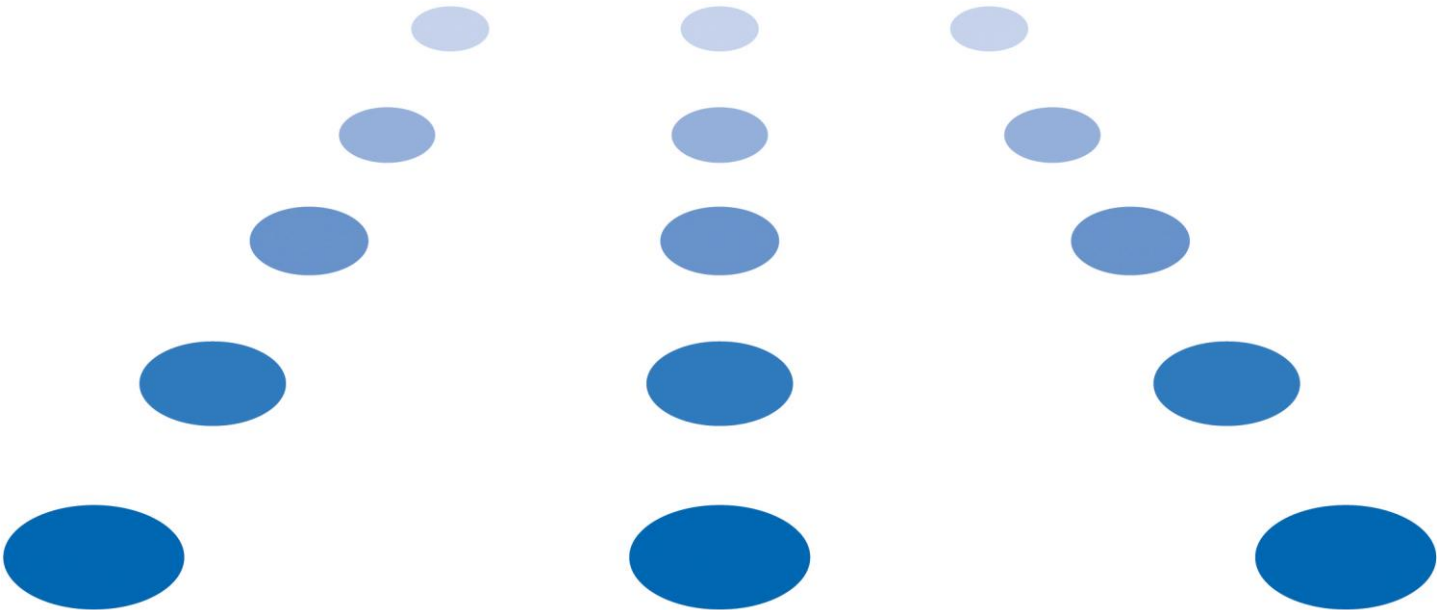

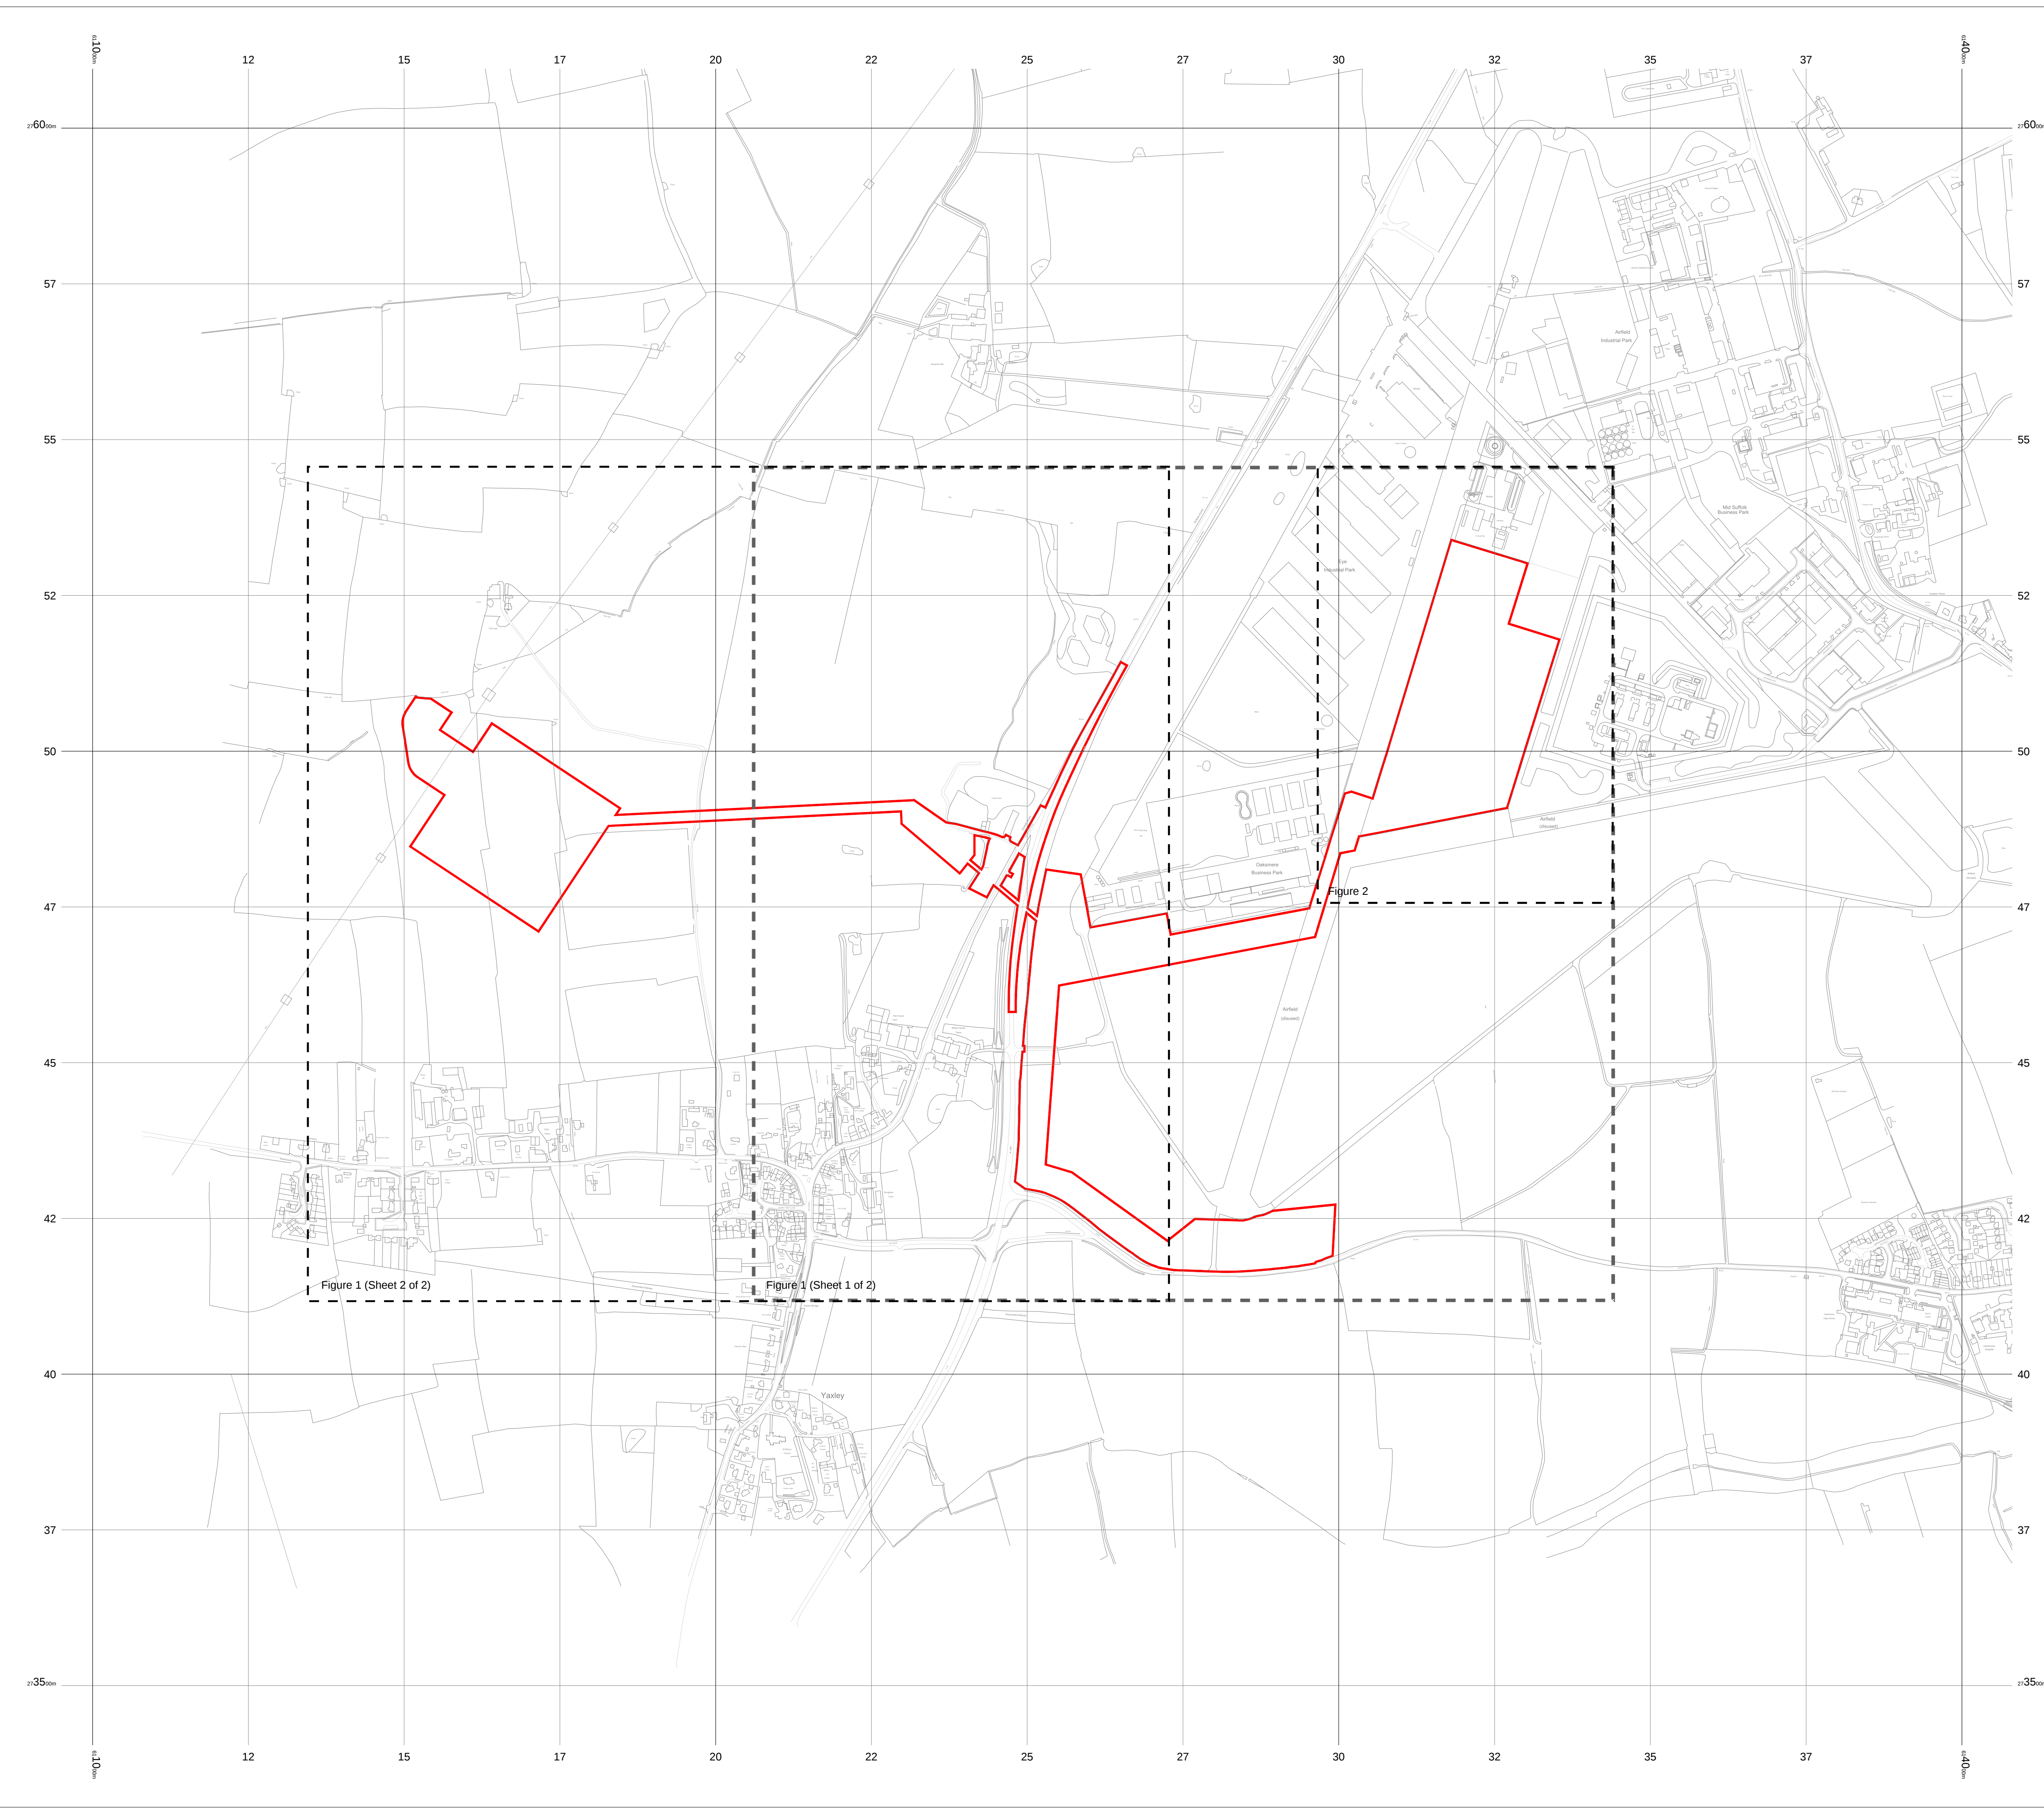

Legend:

- Land required for, or affected by, the authorised development (the Order limits)
- Figure 1 (Sheet 1 of 2) - Works Plans Figure 1
- Figure 1 (Sheet 2 of 2) - Works Plans Figure 1
- Figure 2 - Works Plans Figure 2

Reproduced from Ordnance Survey digital map data © Crown copyright 2014.
All rights reserved. Licence number 0100031673

Notes:

Created By:

TerraQuest Solutions Limited
10 Clement Street
Birmingham
B1 2SL

w: www.terraquest.co.uk
e: info@terraquest.co.uk

TerraQuest
Business & Property Solutions
A Mears Group plc Company

Created For:

Progress Power Limited
33 Cavendish Square
London
W1G 0PW

w: www.progresspower.co.uk

Title:

Works Plans Key Plan

The Infrastructure Planning (Applications: Prescribed Forms and Procedure)
Regulations 2009

Regulation r5(2)(i)

Document Reference: 2.7

Scale:

1:5000 @ A1

Date:

March 2014

Drawing No:

PPL Works Plans Key Plan

Revision:

v0

Approved By:


Progress Power Limited

Checked By:

Parsons Brinkerhoff

Drawn By:


TerraQuest Solutions

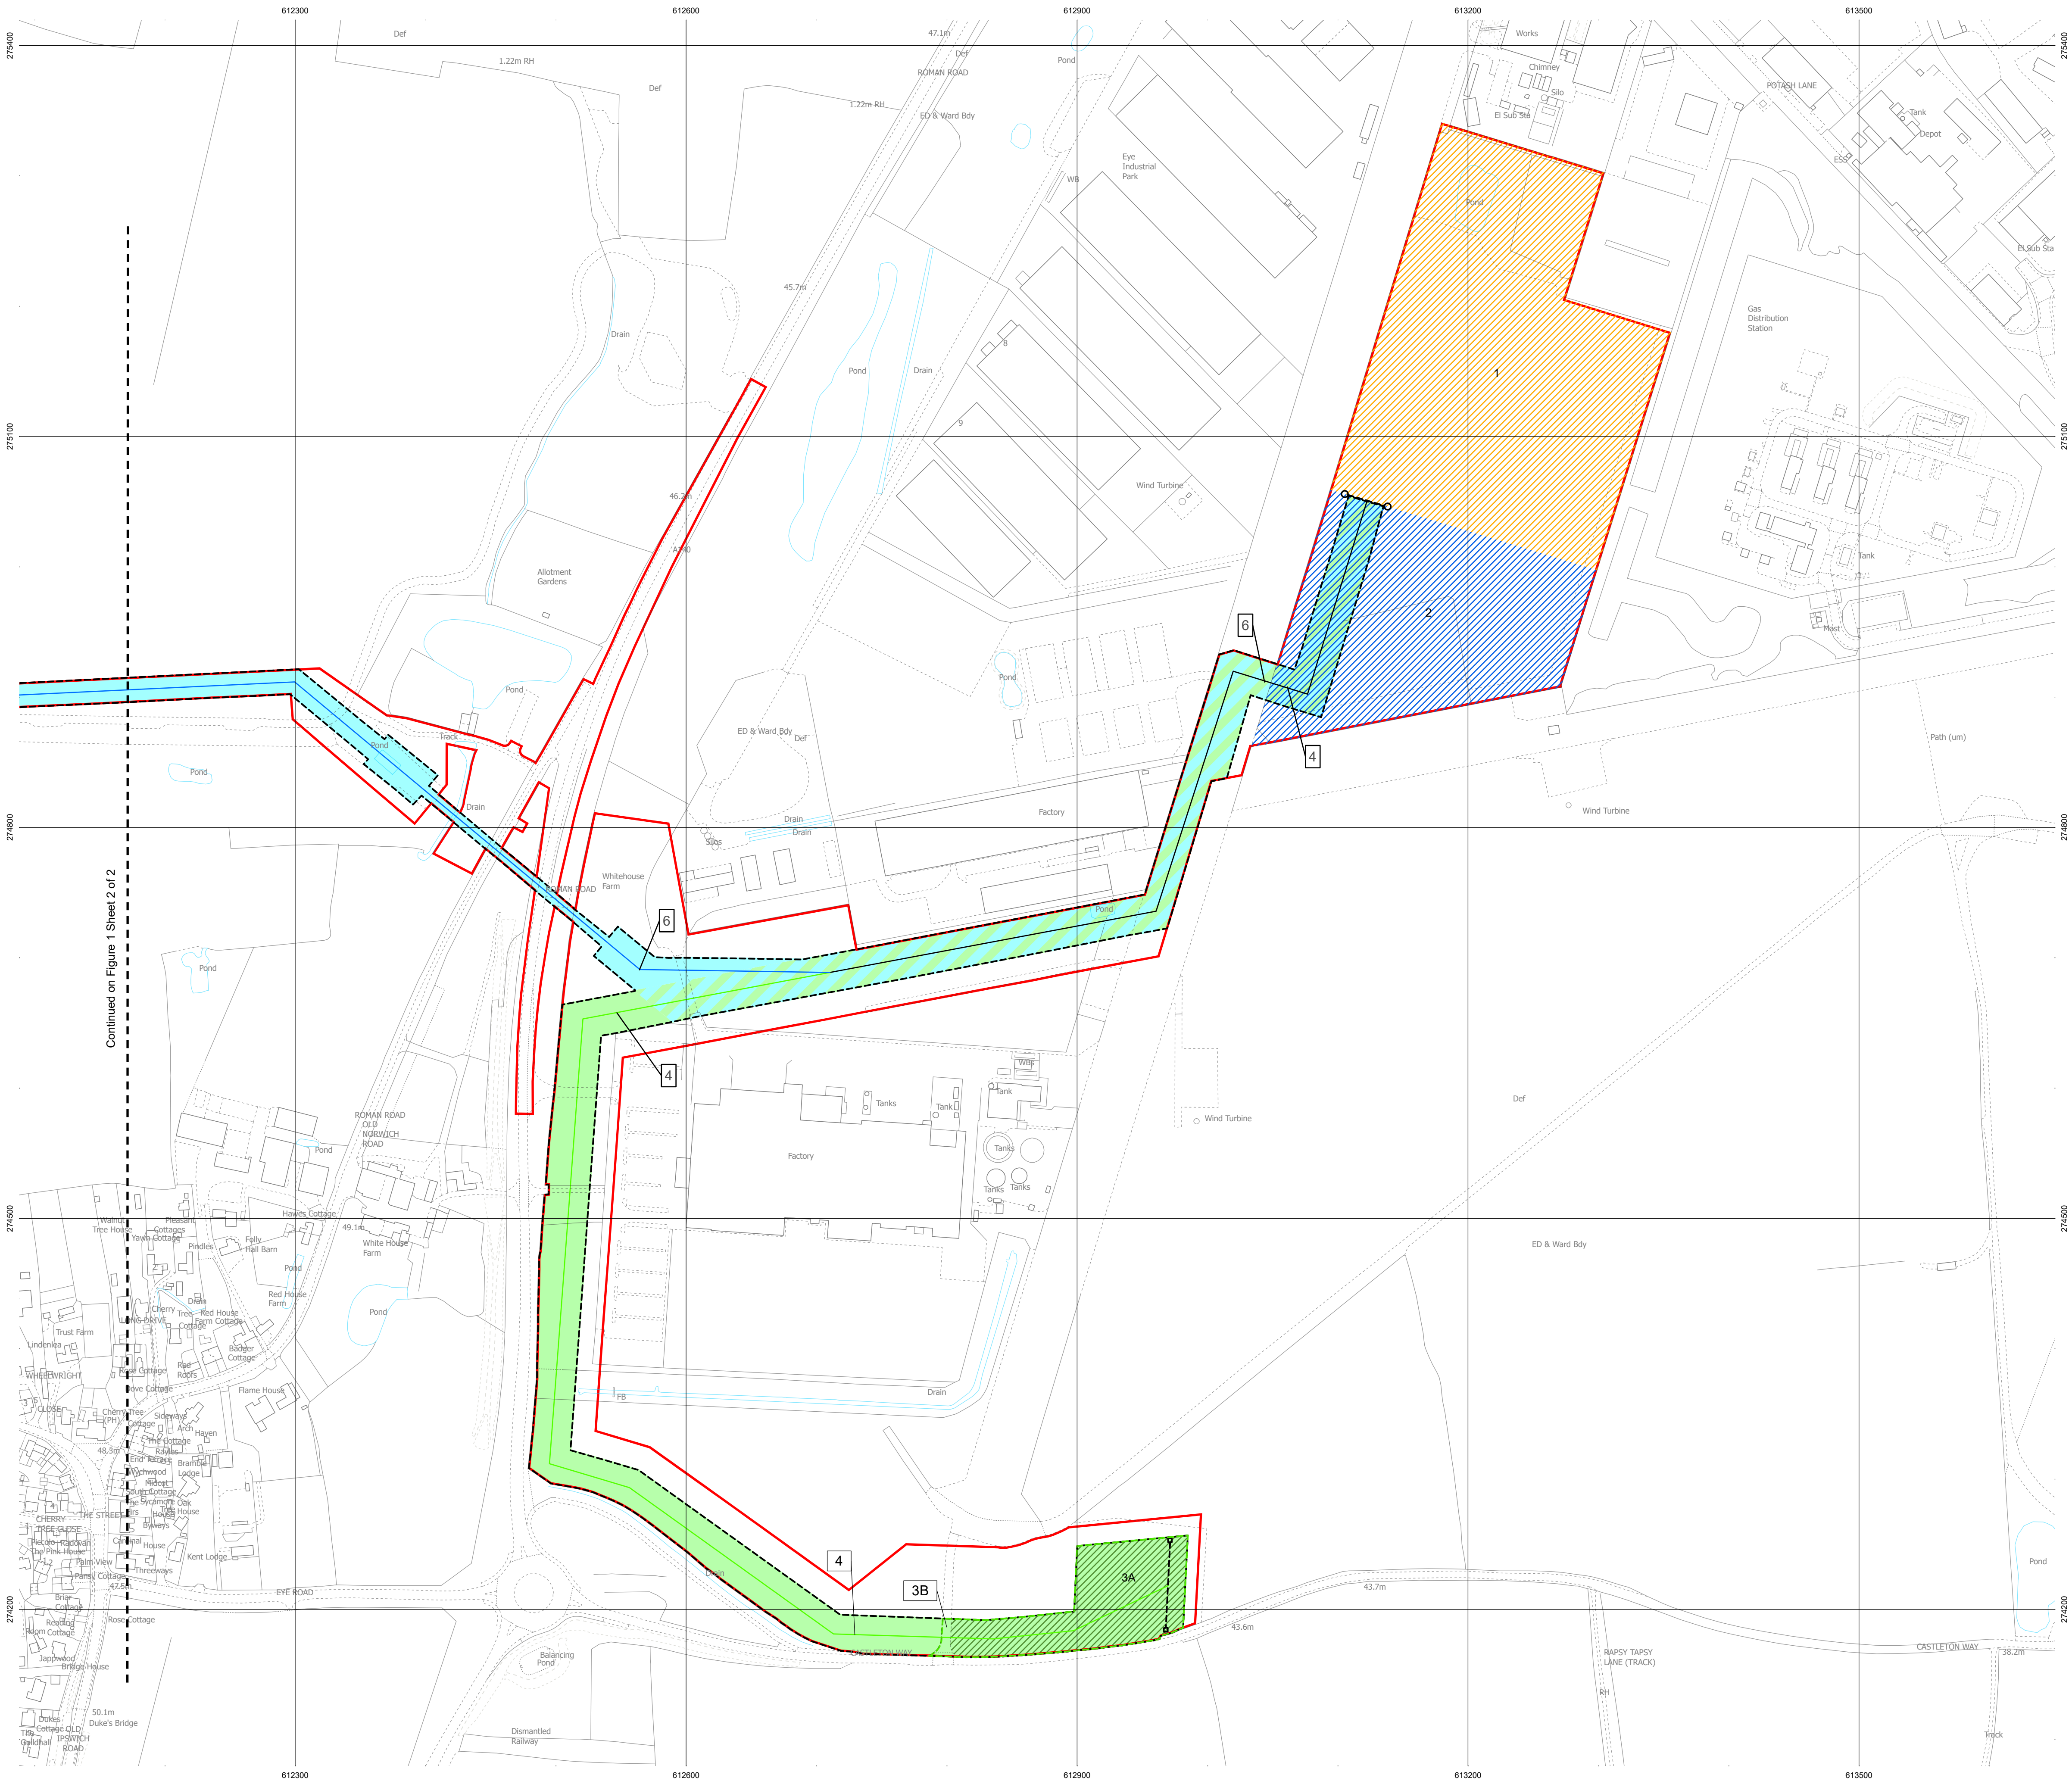

Legend:

- Order Limits
- Limits of Deviation of numbered works 4 and 6
- Indicative Centre Line of numbered works 4 and 6
- Indicative Centre Line of numbered work 4
- Indicative Centre Line of numbered work 6
- Commencement of numbered works 4 and 6
- Termination of numbered work 4

Work No.	Brief Description (see Schedule 1 to the Development Consent Order)
1	Power Generation Plant (divided up into numbered works 1A, 1B, 1C and 1D on Works Plan Figure 2) (Outer Limits of Deviation)
2	Maintenance Compound
3A	Above Ground Installation Minimum Offtake Connection Compound (Maximum Limits of Deviation)
3B	Site Vehicular Access from Castleton Way to numbered work 3A (Maximum Limits of Deviation)
4	Gas Pipeline
6	Electrical Cable (part of)

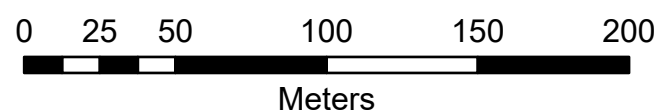

Reproduced from Ordnance Survey digital map data. © Crown copyright and database rights 2025 OS 10000458

- Notes:
- This plan has been produced using a base plan supplied by Terraquest Solutions. Drawing Number: PPL Works Plan Figure 1 v0 - Dated March 2014
 - Please note that the source plan may contain inaccuracies. Errors may have occurred during the reproduction or preparation of this plan. As a result, this document should not be relied upon as a definitive record of features or boundaries.

Created By:

Carter Jonas

Floor 1, 81 Colmore Row
Birmingham, B3 2AP

carterjonas.co.uk

Created For:

Progress Power Limited
33 Cavendish Square
London


w: www.progresspower.co.uk

Title:

Progress Power Limited - Works Plans Figure 1 (Sheet 1 of 2)
The Infrastructure Planning Applications: Prescribed Forms and Procedure)
Regulation 2009
Regulation r5(2)(j)

Document reference: 2.7


Scale: 1:2500 @A1		Date: September 2025	
Drawing Number: J0095008-03-2025		Revision:	
Approved by:	Checked by:	Drawn By:	
		SP	

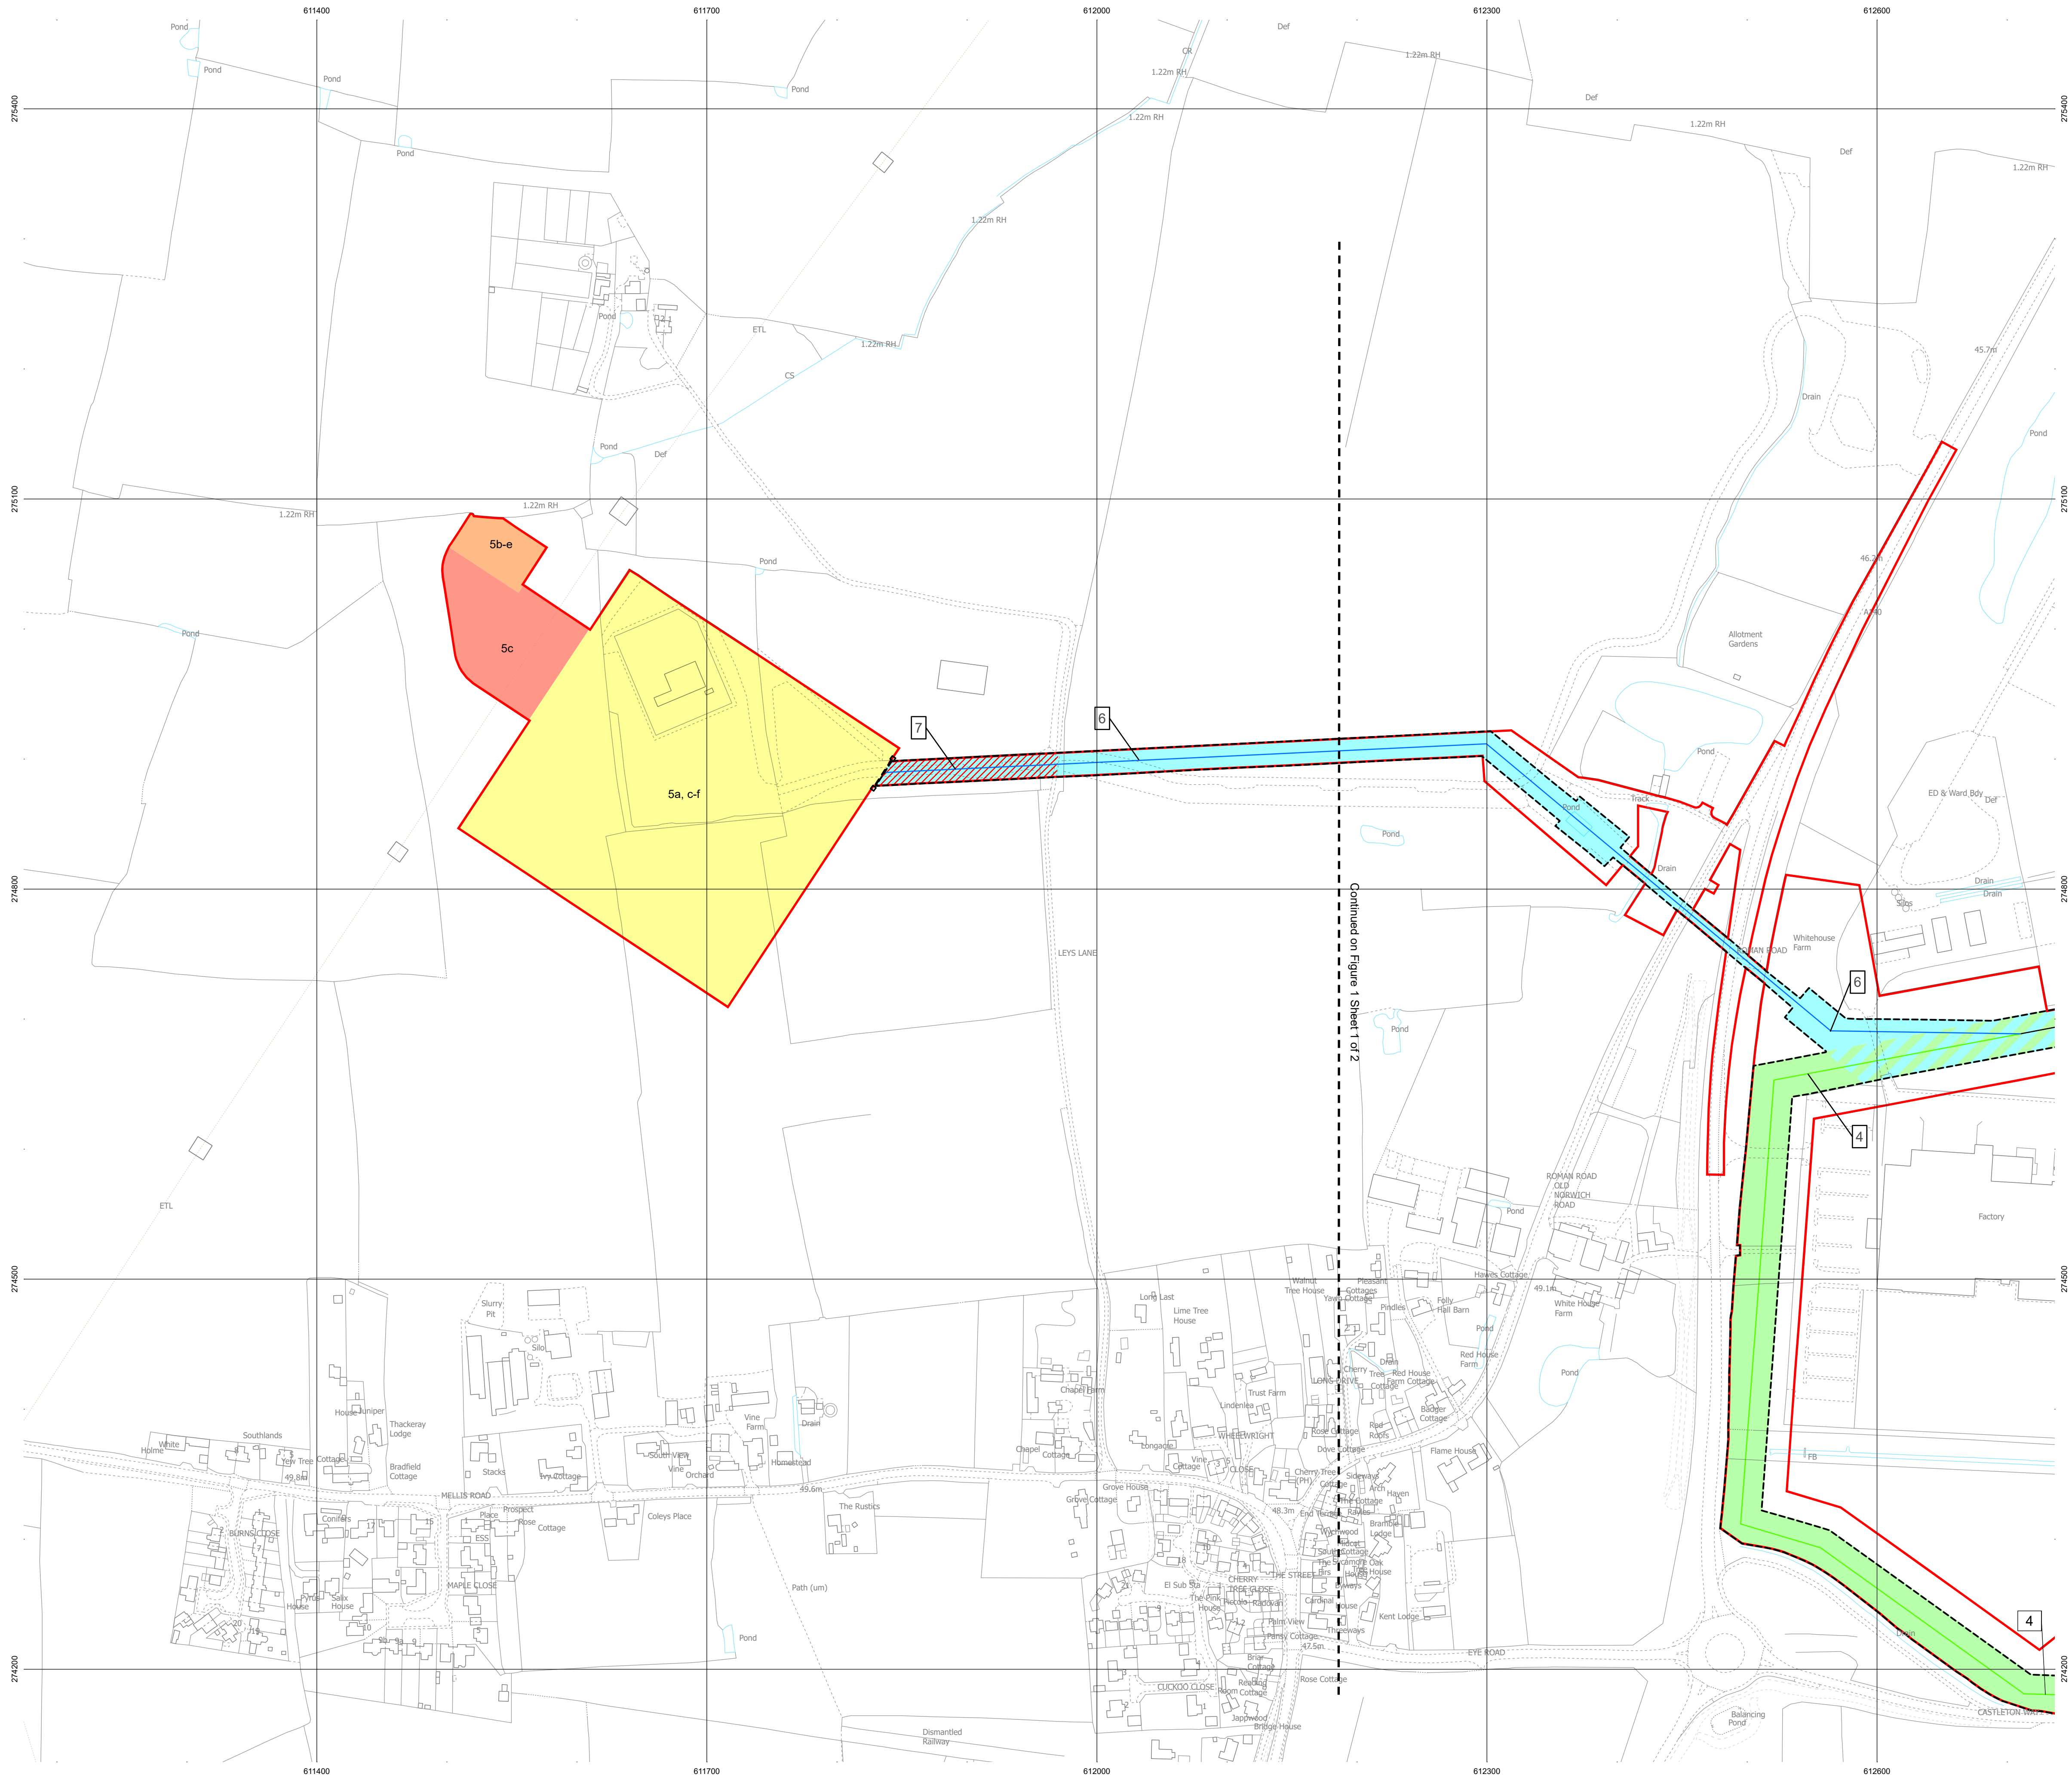

Legend:

- Order Limits
- Limits of Deviation of numbered works 4 and 6
- Indicative Centre Line of numbered works 4 and 6
- Indicative Centre Line of numbered work 4
- Indicative Centre Line of numbered work 6
- Termination of numbered work 6

Work No.	Brief Description (see Schedule 1 to the Development Consent Order)
4	Gas Pipeline (part of)
5	Electrical Connection Compound (a, c - f inclusive) (Maximum Limits of Deviation)
5	Electrical Connection Compound (b - e inclusive) (Maximum Limits of Deviation)
5	Electrical Connection Compound (c) (Maximum Limits of Deviation)
6	Electrical Cable (part of)
7	Site Vehicular Access to numbered work 5 and new access from the A140 (Maximum Limits of Deviation)

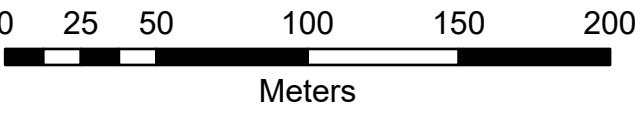

Reproduced from Ordnance Survey digital map data. © Crown copyright and database rights 2025 OS 10000458

- Notes:
- This plan has been produced using a base plan supplied by Terraquest Solutions. Drawing Number: PPL Works Plan Figure 1 v0 - Dated March 2014
 - Please note that the source plan may contain inaccuracies. Errors may have occurred during the reproduction or preparation of this plan. As a result, this document should not be relied upon as a definitive record of features or boundaries.

Created By:
Carter Jonas
Floor 1, 81 Colmore Row
Birmingham, B3 2AP
carterjonas.co.uk

Carter Jonas

Created For:
Progress Power Limited
33 Cavendish Square
London
w: www.progresspower.co.uk



Title:
Progress Power Limited - Works Plans Figure 1 (Sheet 2 of 2)
The Infrastructure Planning Applications: Prescribed Forms and Procedure)
Regulation 2009
Regulation r5(2)(j) Document reference: 2.7

Scale: 1:2500 @A1		Date: September 2025	
Drawing Number: J0095008-04-2025		Revision:	
Approved by:	Checked by:	Drawn By:	
		SP	

