

Project Title:

ABERGELLI POWER STATION


Client:



LEGEND

- Generating Equipment Site
- Above Ground Installation (AGI)
- Access Road
- - - Electrical Connection (400kV Cable)
- Gas Connection
- Laydown Area
- Maintenance Compound
- ▭ Project Site Boundary

Note: Indicative Project Layout

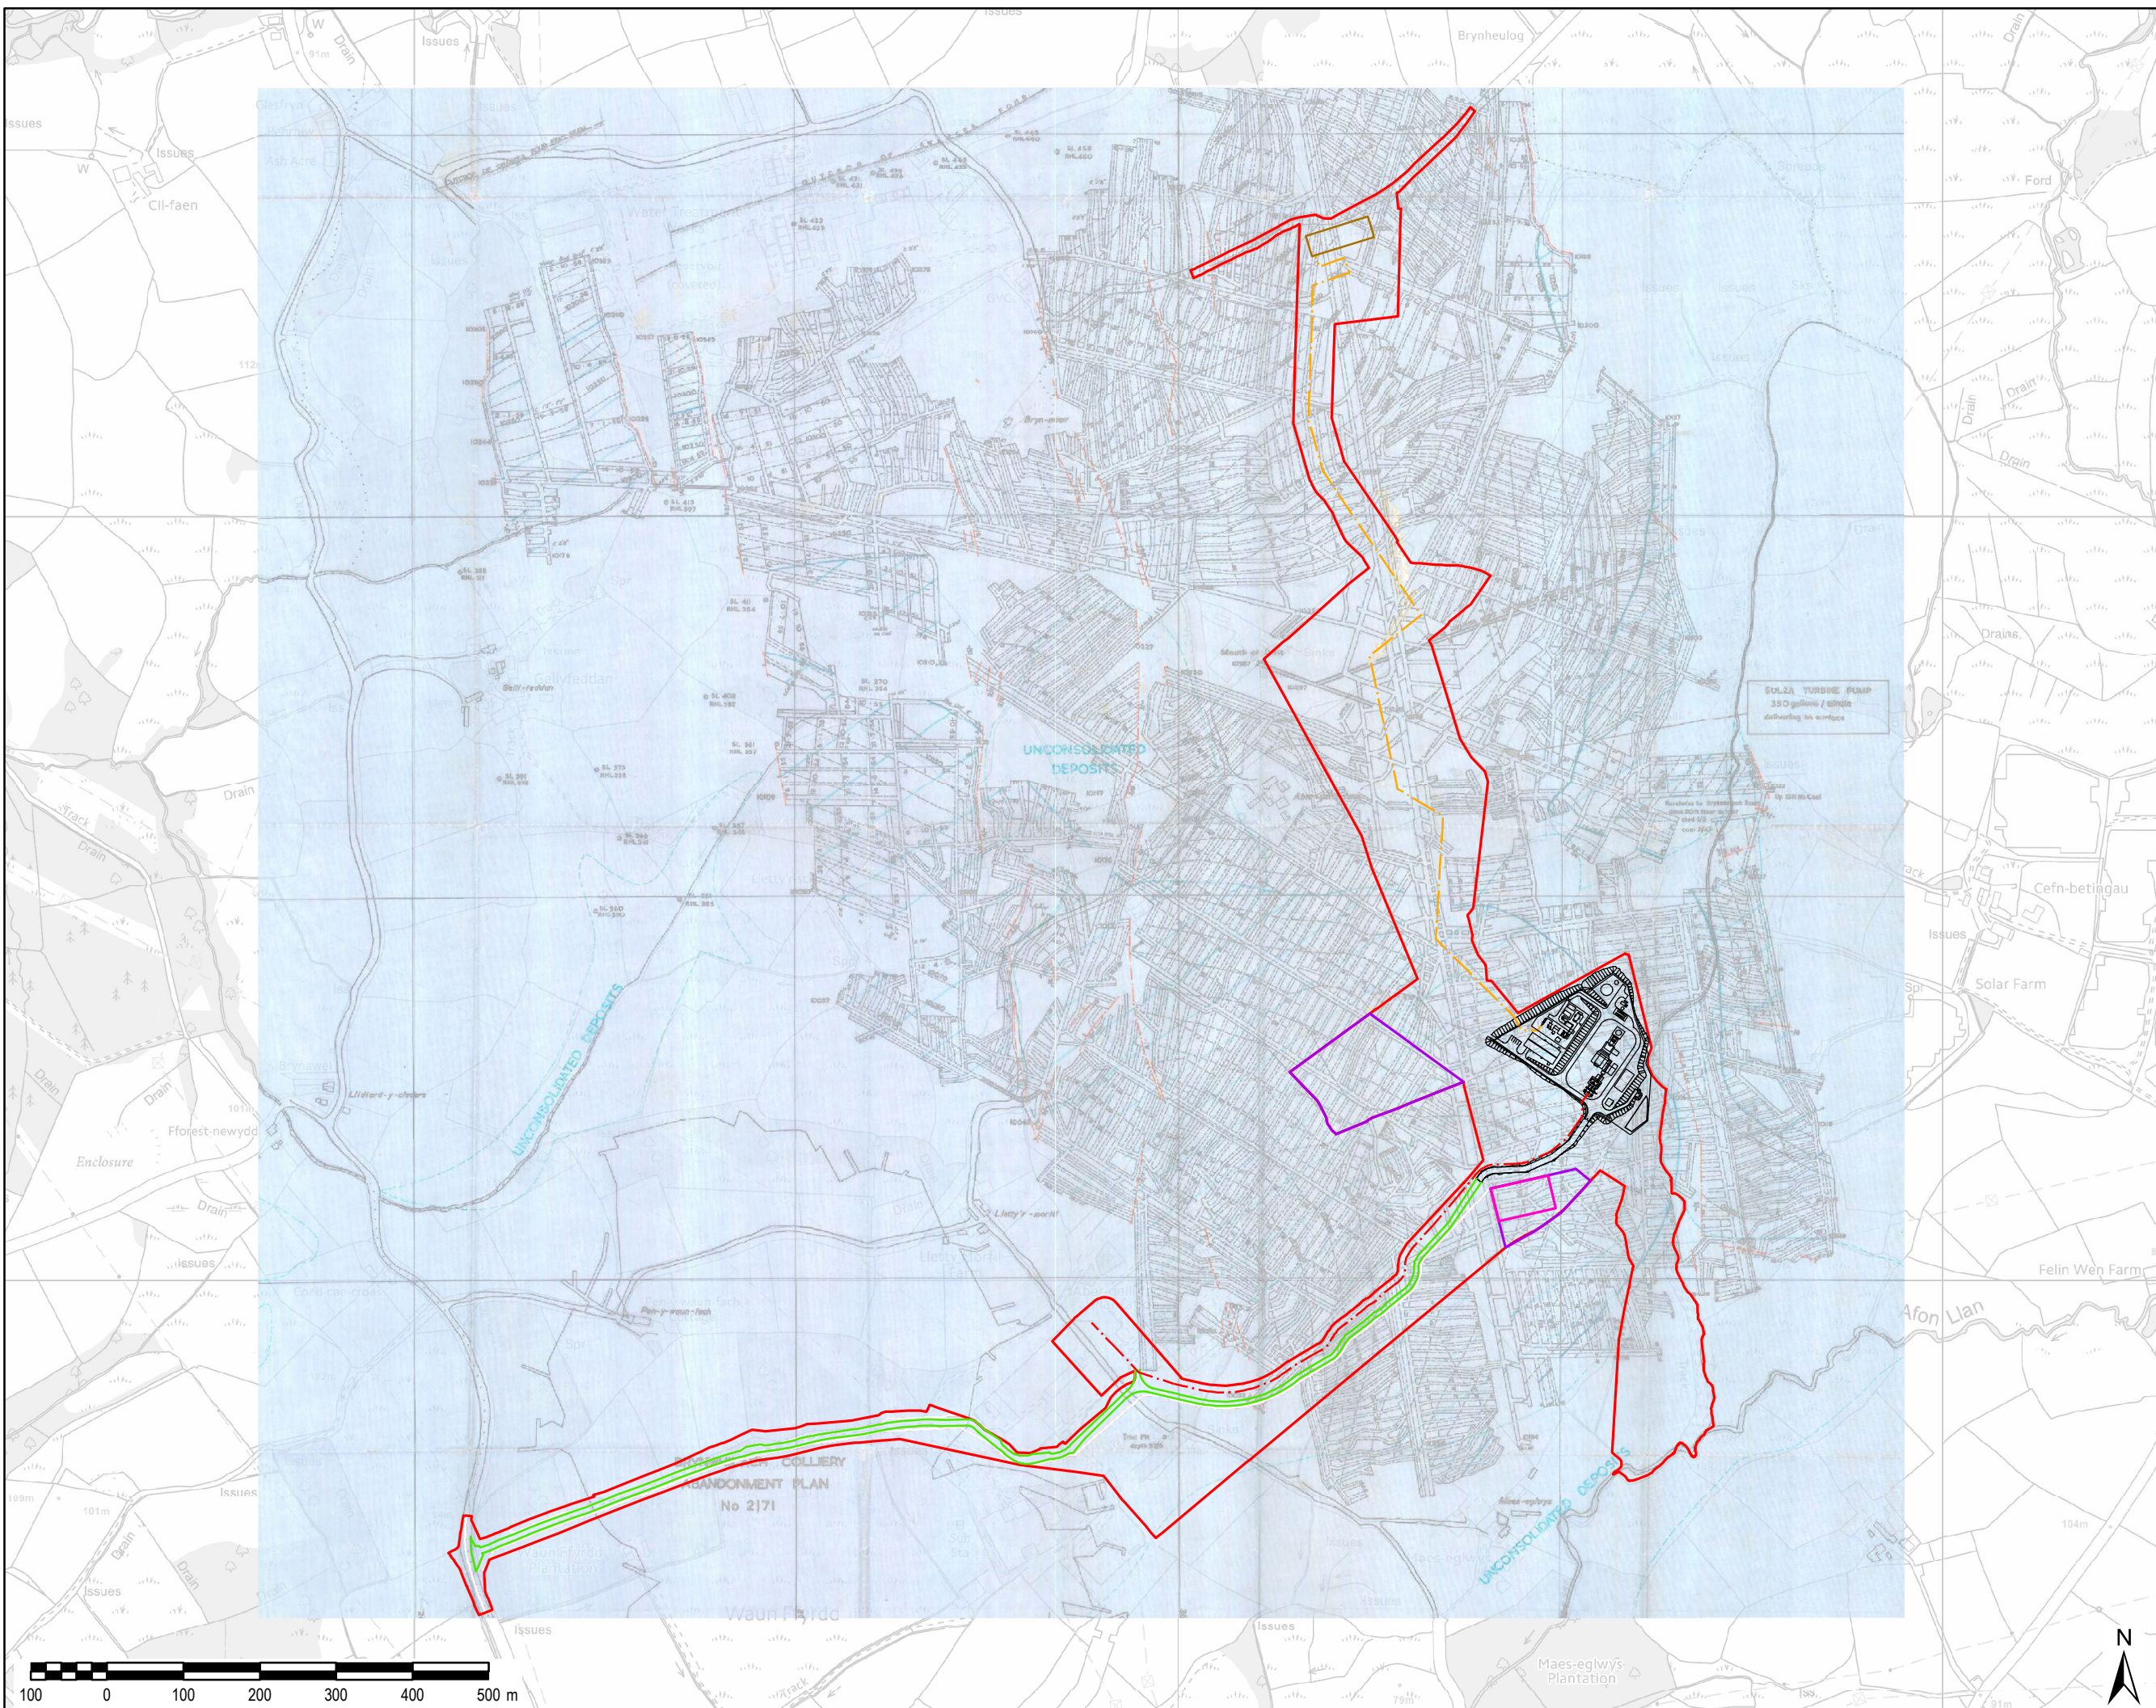

Copyright:

© Crown copyright and database rights
 [2017] Ordnance Survey 0100031673
 Database Right and Copyright, The
 Coal Authority 2003

AECOM Internal Project No:

60542910

Drawing Title:

MINE ABANDONMENT PLAN

Scale at A3: 1:8,000

Drawing No: **Rev:**

FIGURE 10.2 005

Drawn: Chk'd: App'd: Date:

GM CC CA 20/12/17

This drawing has been prepared for the use of AECOM's client. It may not be used, modified, reproduced or relied upon by third parties, except as agreed by AECOM or as required by law. AECOM accepts no responsibility, and denies any liability, whatsoever, to any party that uses or relies on this drawing without AECOM's express written consent. Do not scale the drawing. All measurements must be obtained from the stated dimensions.