



The Millbrook Power (Gas Fired Power Station) Order

2.3 Indicative Site Layout Plans

Planning Act 2008
The Infrastructure Planning
(Applications: Prescribed Forms and Procedure) Regulations 2009


PINS Reference Number: EN010068
Document Reference: 2.3
Regulation Number: 5(2)(o)
Author: Y UU

Revision	Date	Description
0	October 2017	Submission Version




CONTENTS

Figure 1	Indicative Layout Generating Equipment and Electrical Connection Reg5(2)(o)
Figure 2	Indicative Layout Above Ground Installation Reg5(2)(o)
Figure 3	Indicative Layout of the Access Road Reg5(2)(o)
Figure 4	Indicative Drainage Re-alignment Reg5(2)(o)

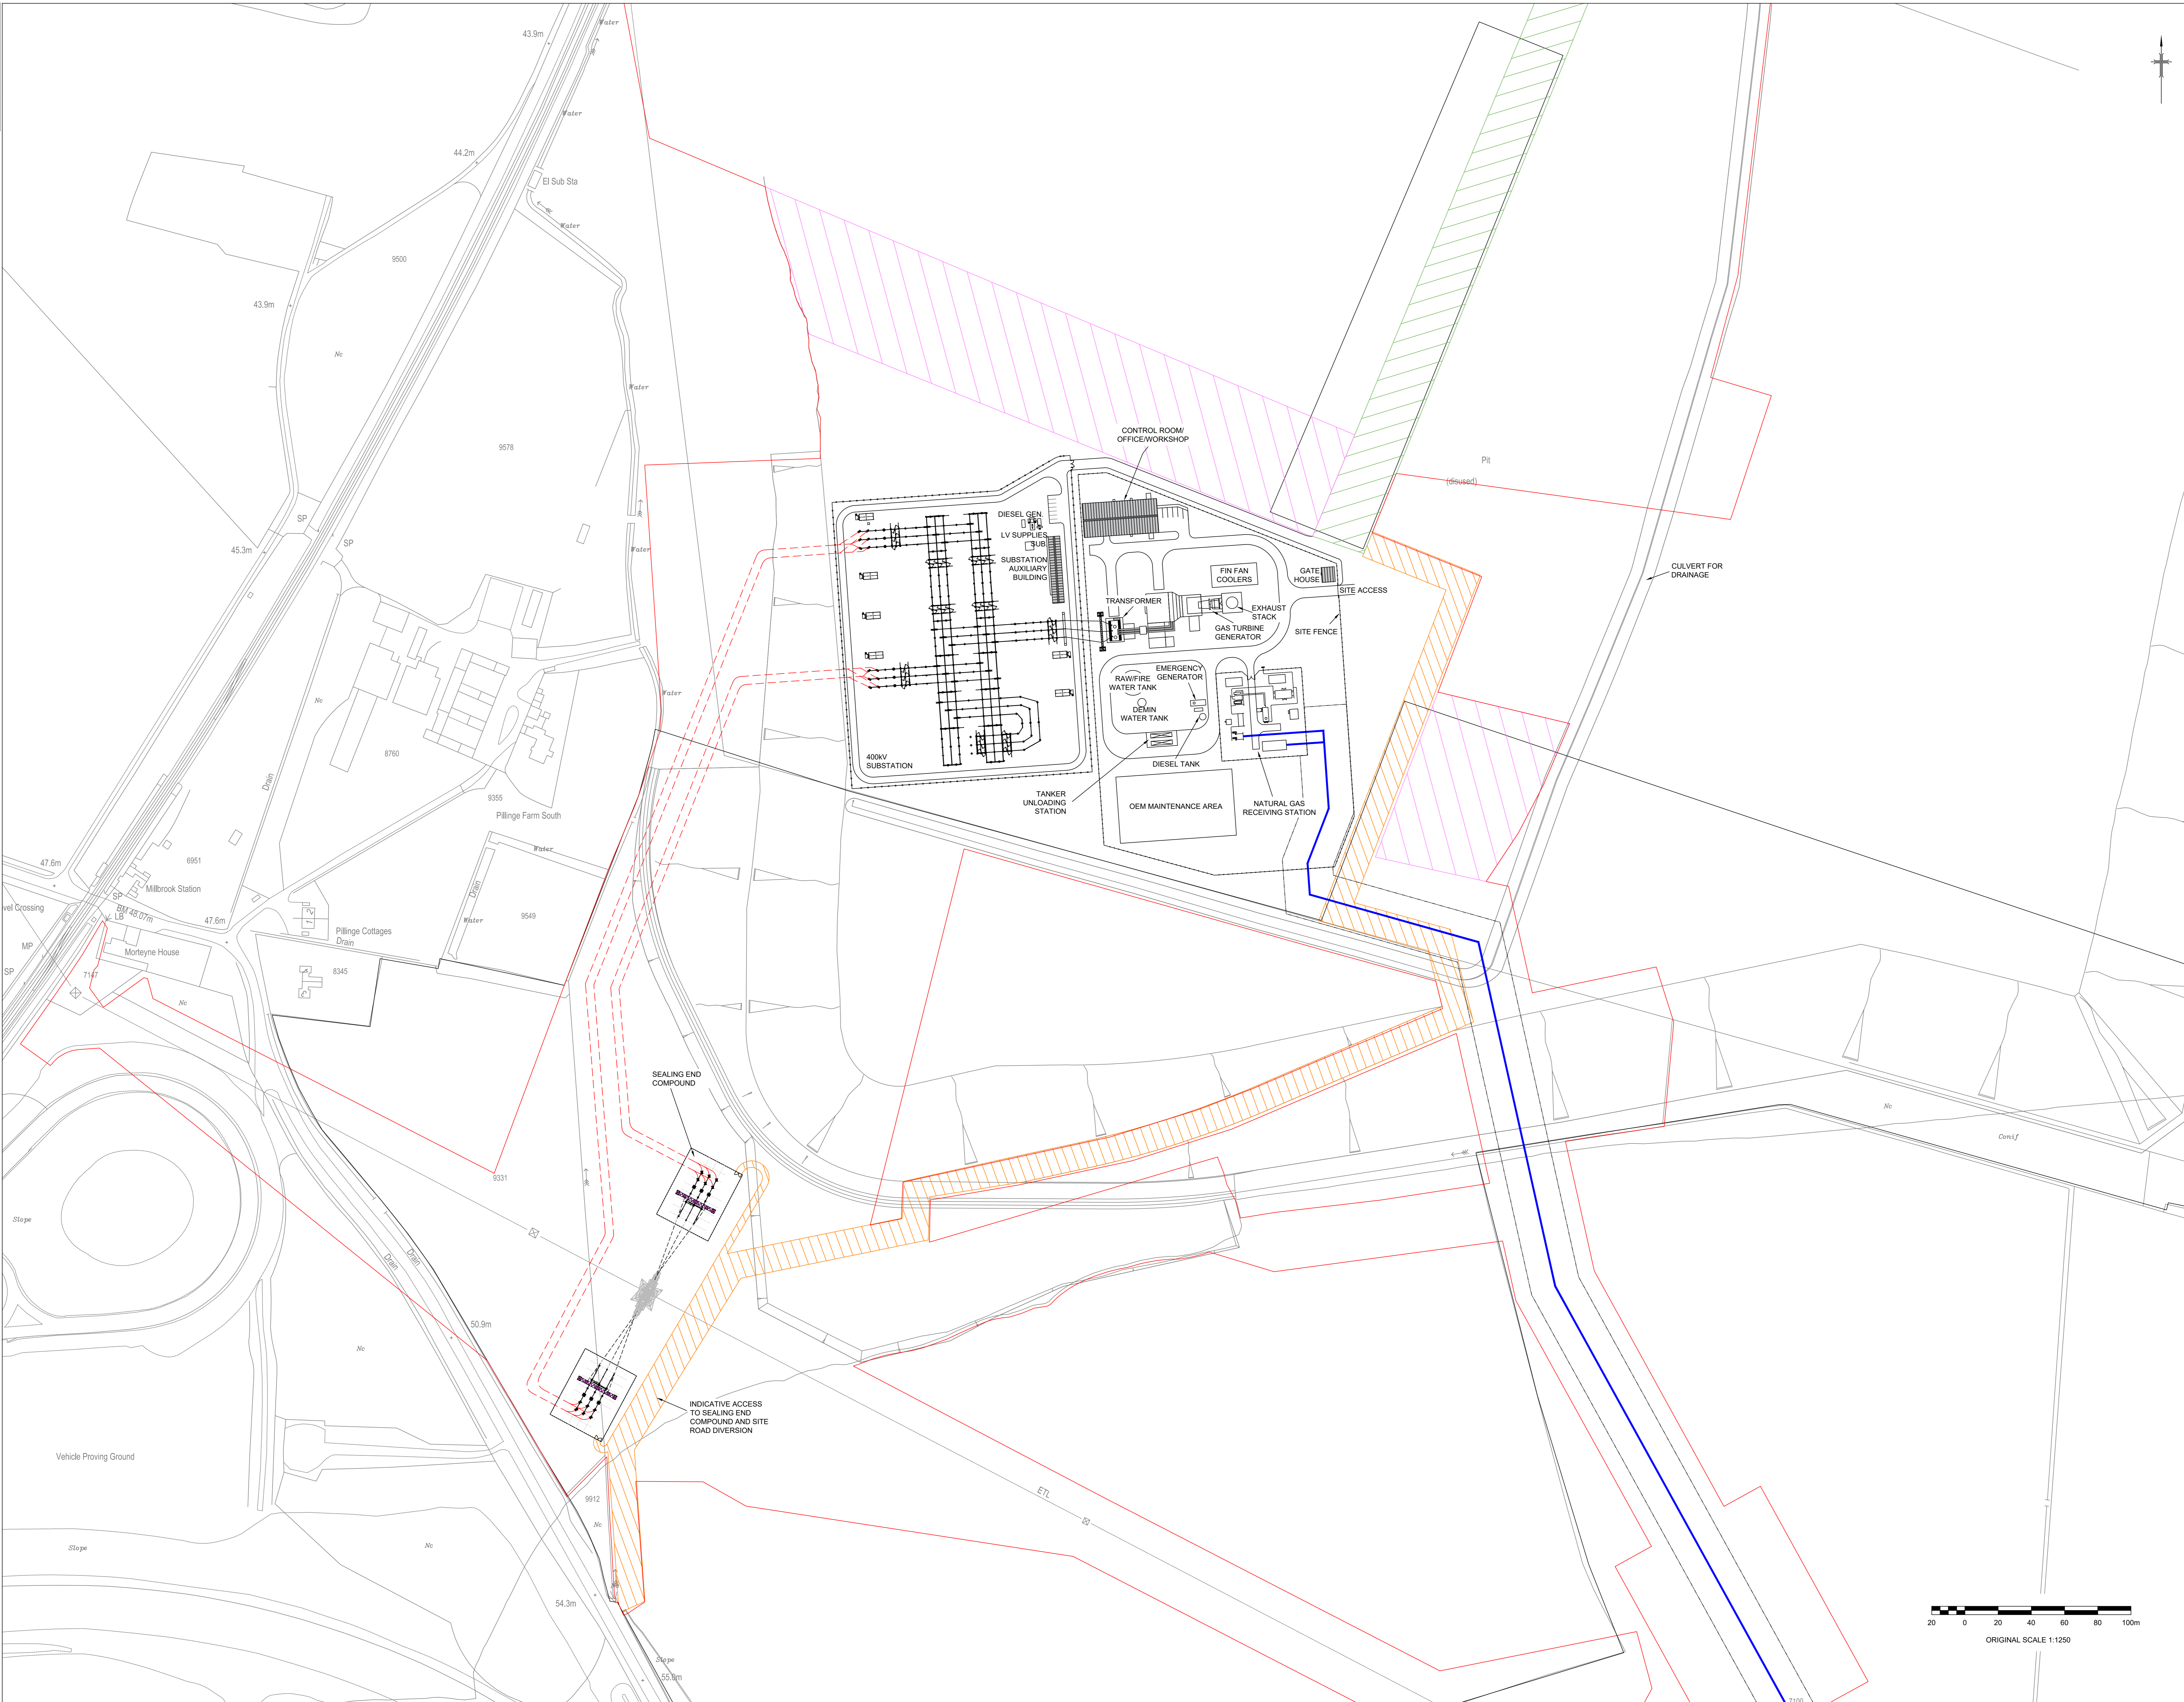

- LEGEND**
- UNDERGROUND ELECTRICITY CABLES
 - GAS PIPELINE
 - ORDER LIMITS
 - ▨ LAYDOWN AREA (TEMPORARY)
 - ▨ ACCESS ROAD
 - ▨ SECONDARY ACCESS ROAD

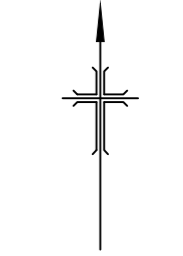

D	06/10/17	TITLE UPDATED	SFS	SJS	WJD
C	20/06/17	LOGO UPDATED	SFS	SJS	WJD
B	05/09/17	TITLE AND LOGO MODIFIED	SFS	SJS	WJD
A	21/08/17	FIRST ISSUE	SFS	SJS	WJD
Rev	Date	Description	By	Chk	App

INDICATIVE



Westbrook Mills
Gatling
Renny CLT 2AZ

Tel: 44-01483-528400
Fax: 44-01483-538889
wsp.com






Client: Millbrook Power

Site/Project: MILLBROOK POWER PROJECT

INDICATIVE LAYOUT
GENERATING EQUIPMENT AND
ELECTRICAL CONNECTION
Reg5(2)(o)
DOCUMENT REFERENCE 2.3

Drawn	SFS	Checked	SJS
Designed	IMC	Approved	IMC
Date	21/08/17	Scale	1:1250
Project Number	70032619	Drawing Number	AD
Sheet	1	Of	1
Revision			

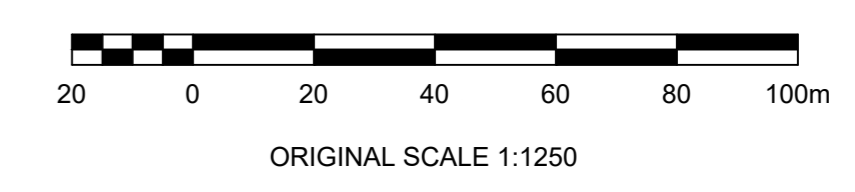


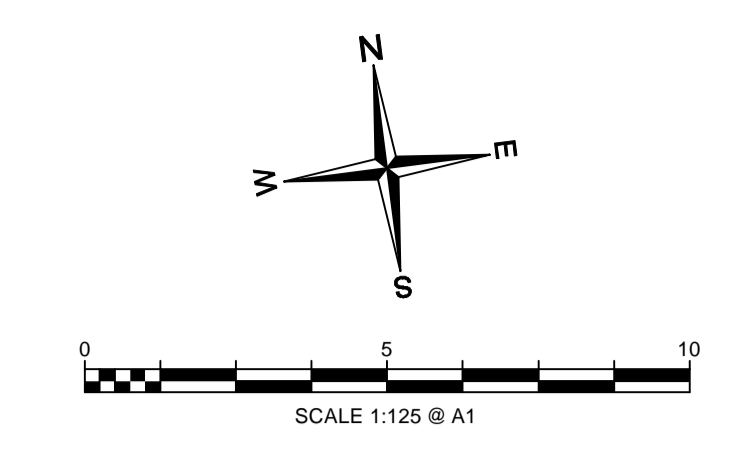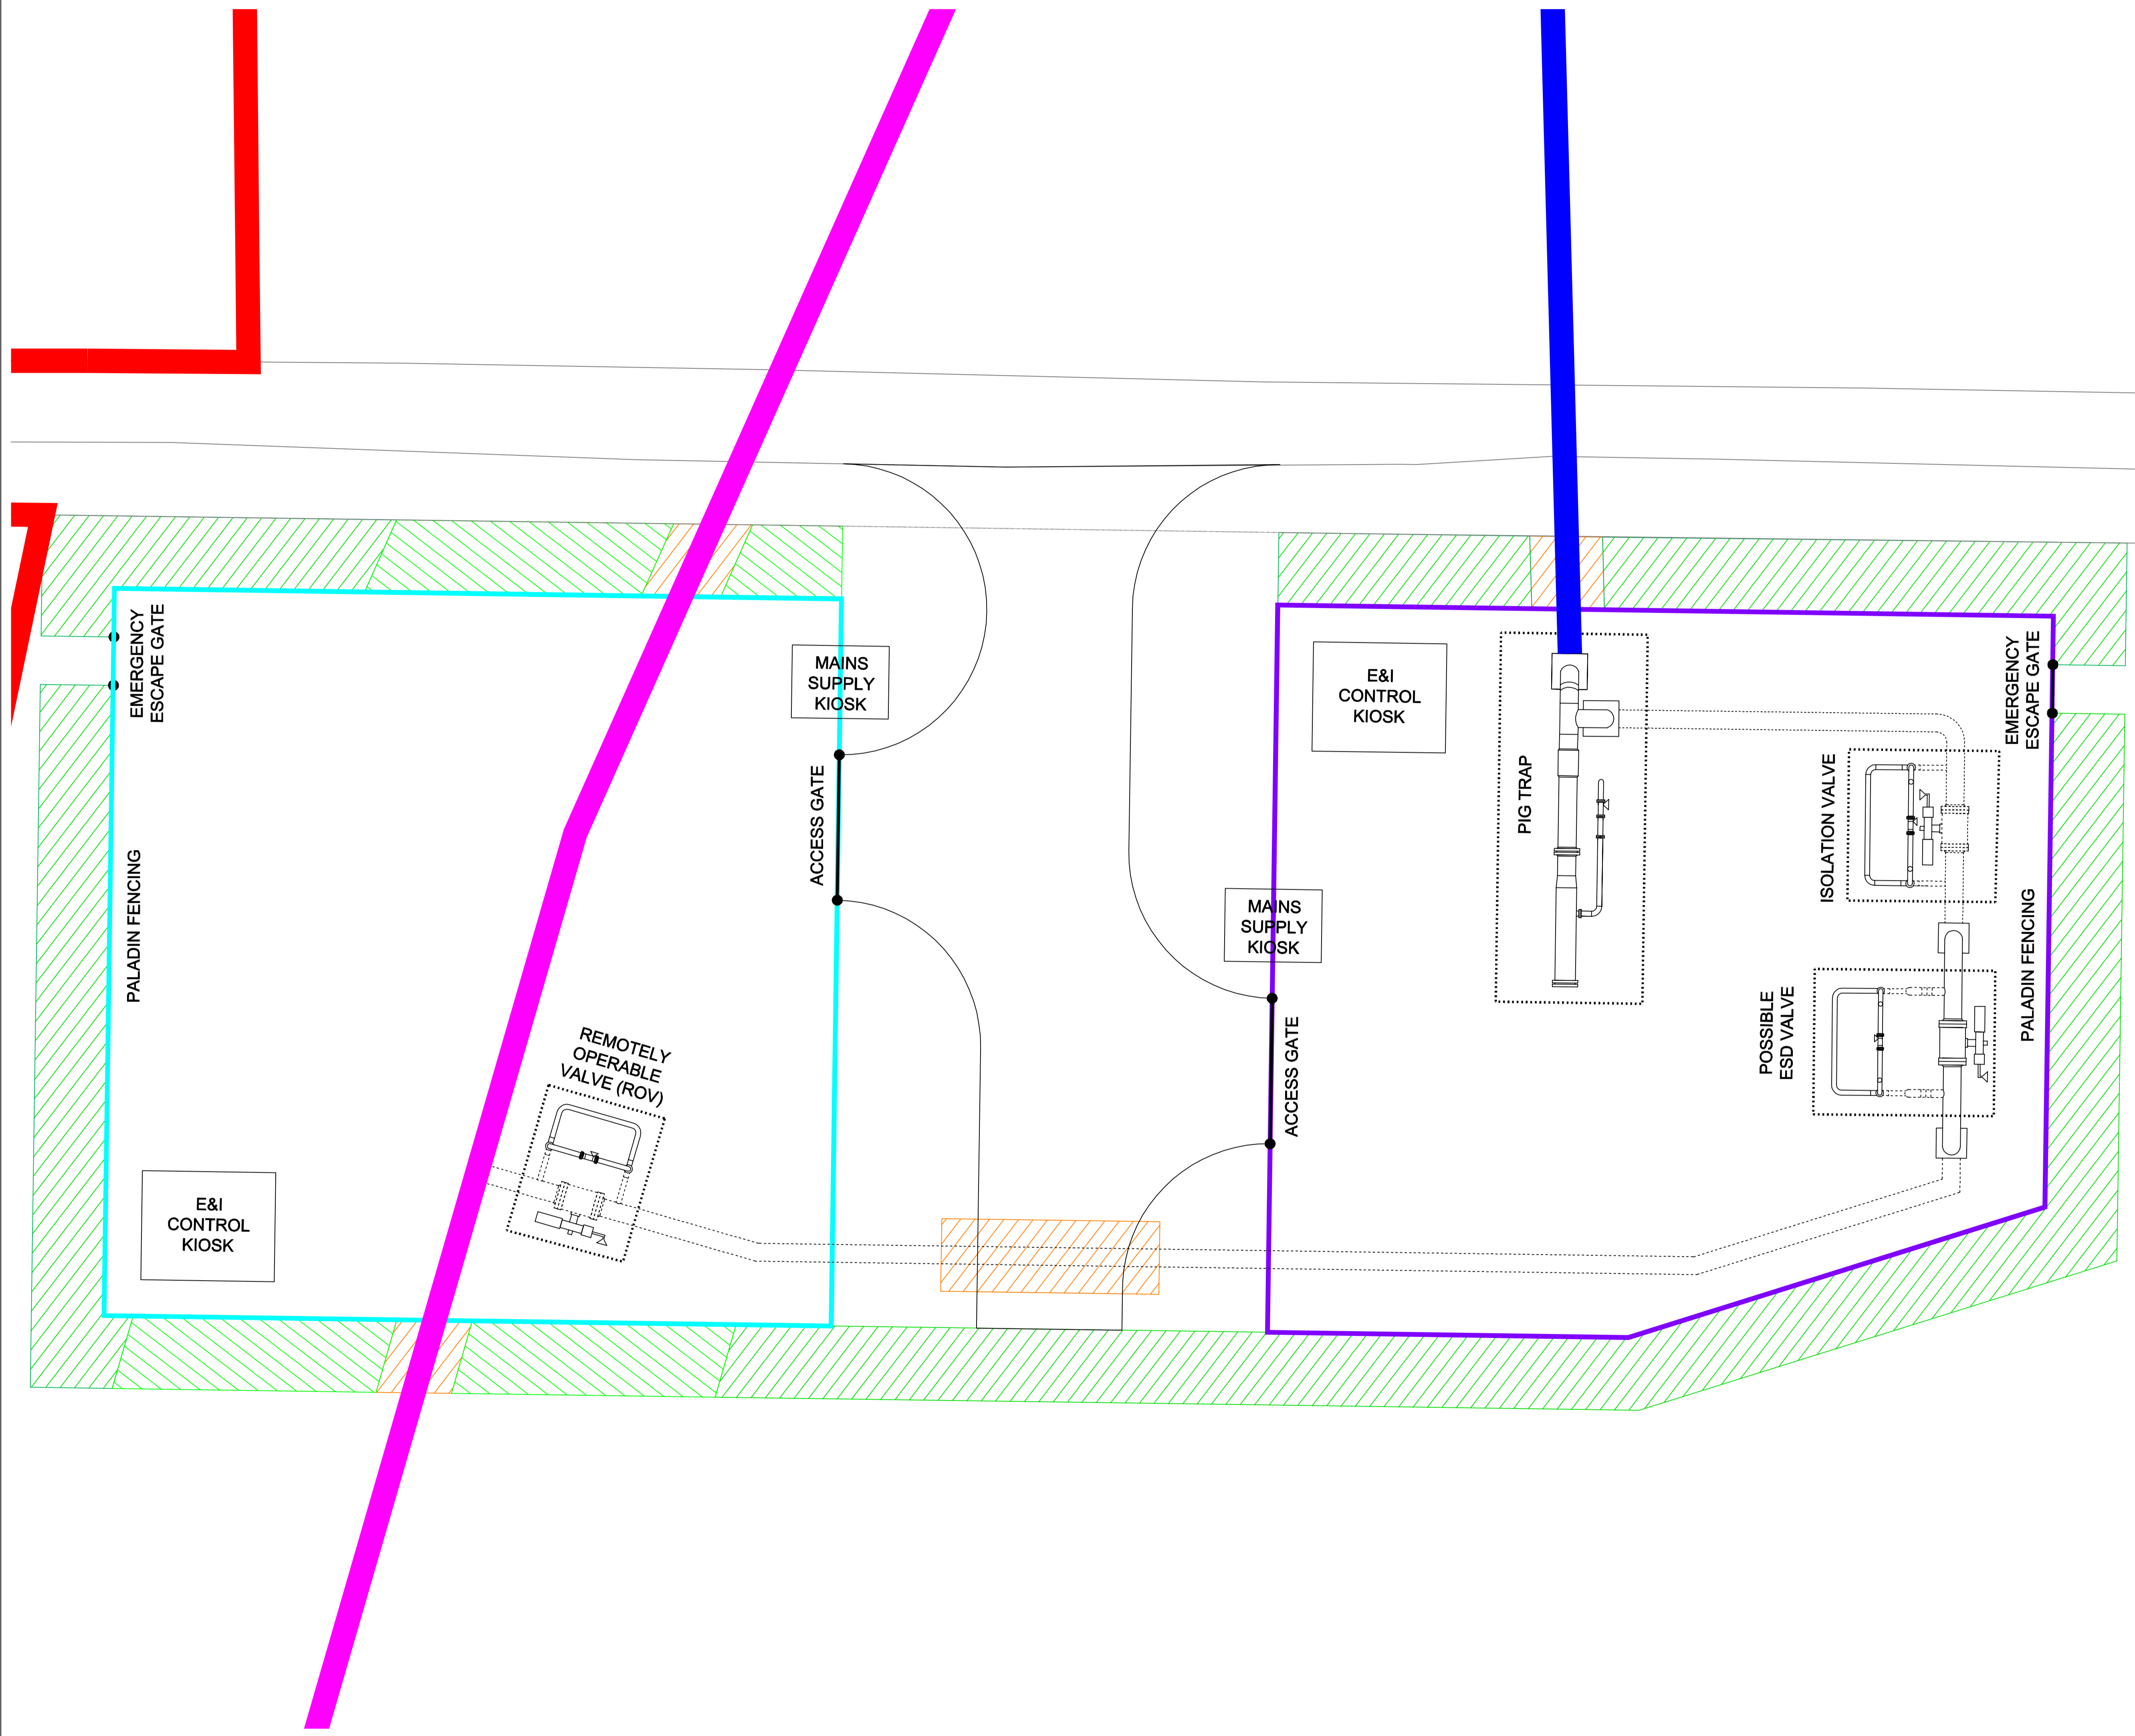

(c) Crown copyright. All rights reserved. 2013. License number 0100031673

LEGEND

- National Transmission System Pipeline (Feeder 9)
- Center Line of Indicative Pipeline Route
- Order Limits
- Minimum Offtake Connection
- Pig Trap Facility
- Landscaping
- Landscaping (Shallow Roots)
- Impact Protection

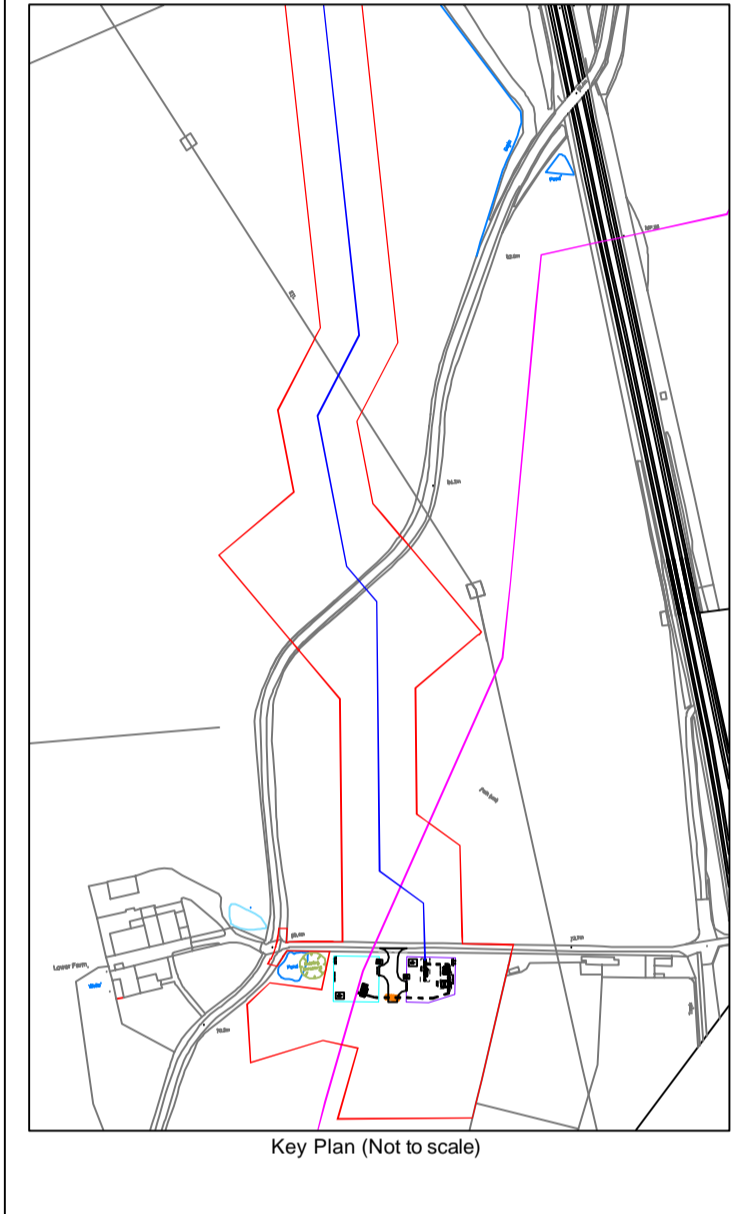

Rev	Date	Description	By	Chk	App
3	12/10/17	TITLE OF KEY PLAN REVISED	CPR	SJS	IMG
2	06/10/17	TITLE UPDATED	SPS	SJS	IMG
1	20/09/17	LOGO UPDATED	SPS	SJS	IMG
0	27/02/15	FIRST ISSUE	M.E.	A.J.	M.D.

INDICATIVE

Westbrook Mills
Godalming
Surrey GU7 2AZ

Tel: 44-01483-628400
Fax: 44-01483-628989
wsp.com


Client:
 Millbrook Power
A Shaw Group company

Site/Project:
MILLBROOK POWER PROJECT

Title:
INDICATIVE LAYOUT ABOVE GROUND INSTALLATION Reg 5(2)(o) DOCUMENT REFERENCE 2.3

Drawn: M.E.	Checked: A.J.
Designed: M.E.	Approved: M.D.
Date: 27/02/15	Scale: 1:125 A1
Project Number: 287256A	Sheet: 1 of 1
Drawing Number: FIGURE 2	Revision: 3

© Copyright WSP UK Limited

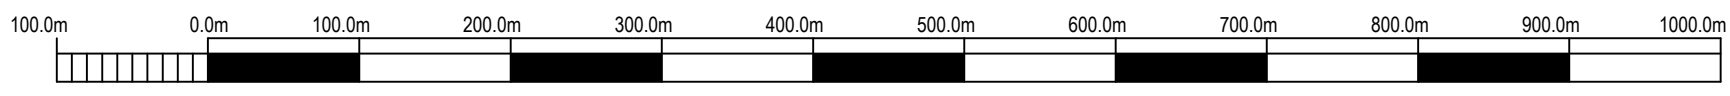

Scale = 1 : 5,000

GREEN LANE

STEWARTBY

MARSTON VALLEY RAILWAY LINE

ROOKERY PIT NORTH

ROOKERY PIT SOUTH

LEGEND:-

- ORDER LIMITS
- INDICATIVE LOCATION OF LLRS PERMITTED FOOTPATH (CONSTRUCTED BY OTHERS)
- 2m FOOTWAY

NOTES:-


1. ALL PROPOSALS ARE SUBJECT TO DETAILED DESIGN
2. VERTICAL ALIGNMENT SUBJECT TO DETAILED DESIGN

Mark	Revision	Date	Drawn	Chkd	Appd

SCALING NOTE: Do not scale from this drawing. If in doubt, ask.
 UTILITIES NOTE: The position of any existing public or private sewers, utility services, plant or apparatus shown on this drawing is believed to be correct, but no warranty to this is expressed or implied. Other such plant or apparatus may also be present but not shown. The Contractor is therefore advised to undertake their own investigation where the presence of any existing sewers, services, plant or apparatus may affect their operations.

Drawing Issue Status **INDICATIVE**

INDICATIVE LAYOUT OF THE ACCESS ROAD



Client		
		
Date of 1st Issue	Designed	Drawn
26.09.17	ST	ST
A3 Scale	Checked	Approved
1:5000	EM	EM
Drawing Number	Revision	
FIGURE 3	-	
DOCUMENT REFERENCE 2.3		



Offices throughout the UK and Europe
www.peterbrett.com
 © Peter Brett Associates LLP
 NORTHAMPTON
 Tel: 01604 878 300

Reproduced from based upon Ordnance Survey material with the permission of Ordnance Survey © on behalf of The Controller of Her Majesty's Stationery Office. © Crown Copyright. Unauthorised reproduction infringes Crown Copyright and may lead to prosecution or civil proceedings. Licence No. 100017583 Year of Publication 2010 Owner/Purchaser of Mapping PBA LLP


Millbrook Gas Fired Generating Station Order 201*

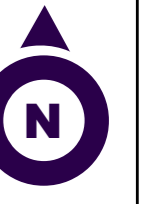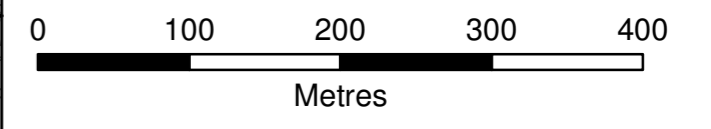

Reproduced from the Ordnance Survey Map with permission of the Controller of Her Majesty's Stationery Office. © Crown Copyright 2017. Carter Jonas LLP ES100004458

Legend:

- Order Limits
- Current indicative alignment of LLRS Drainage ditch (pursuant to ref no. BC/CM/2000/8)
- Proposed re-alignment of LLRS Drainage ditch (Low Level Restoration Scheme drainage works)

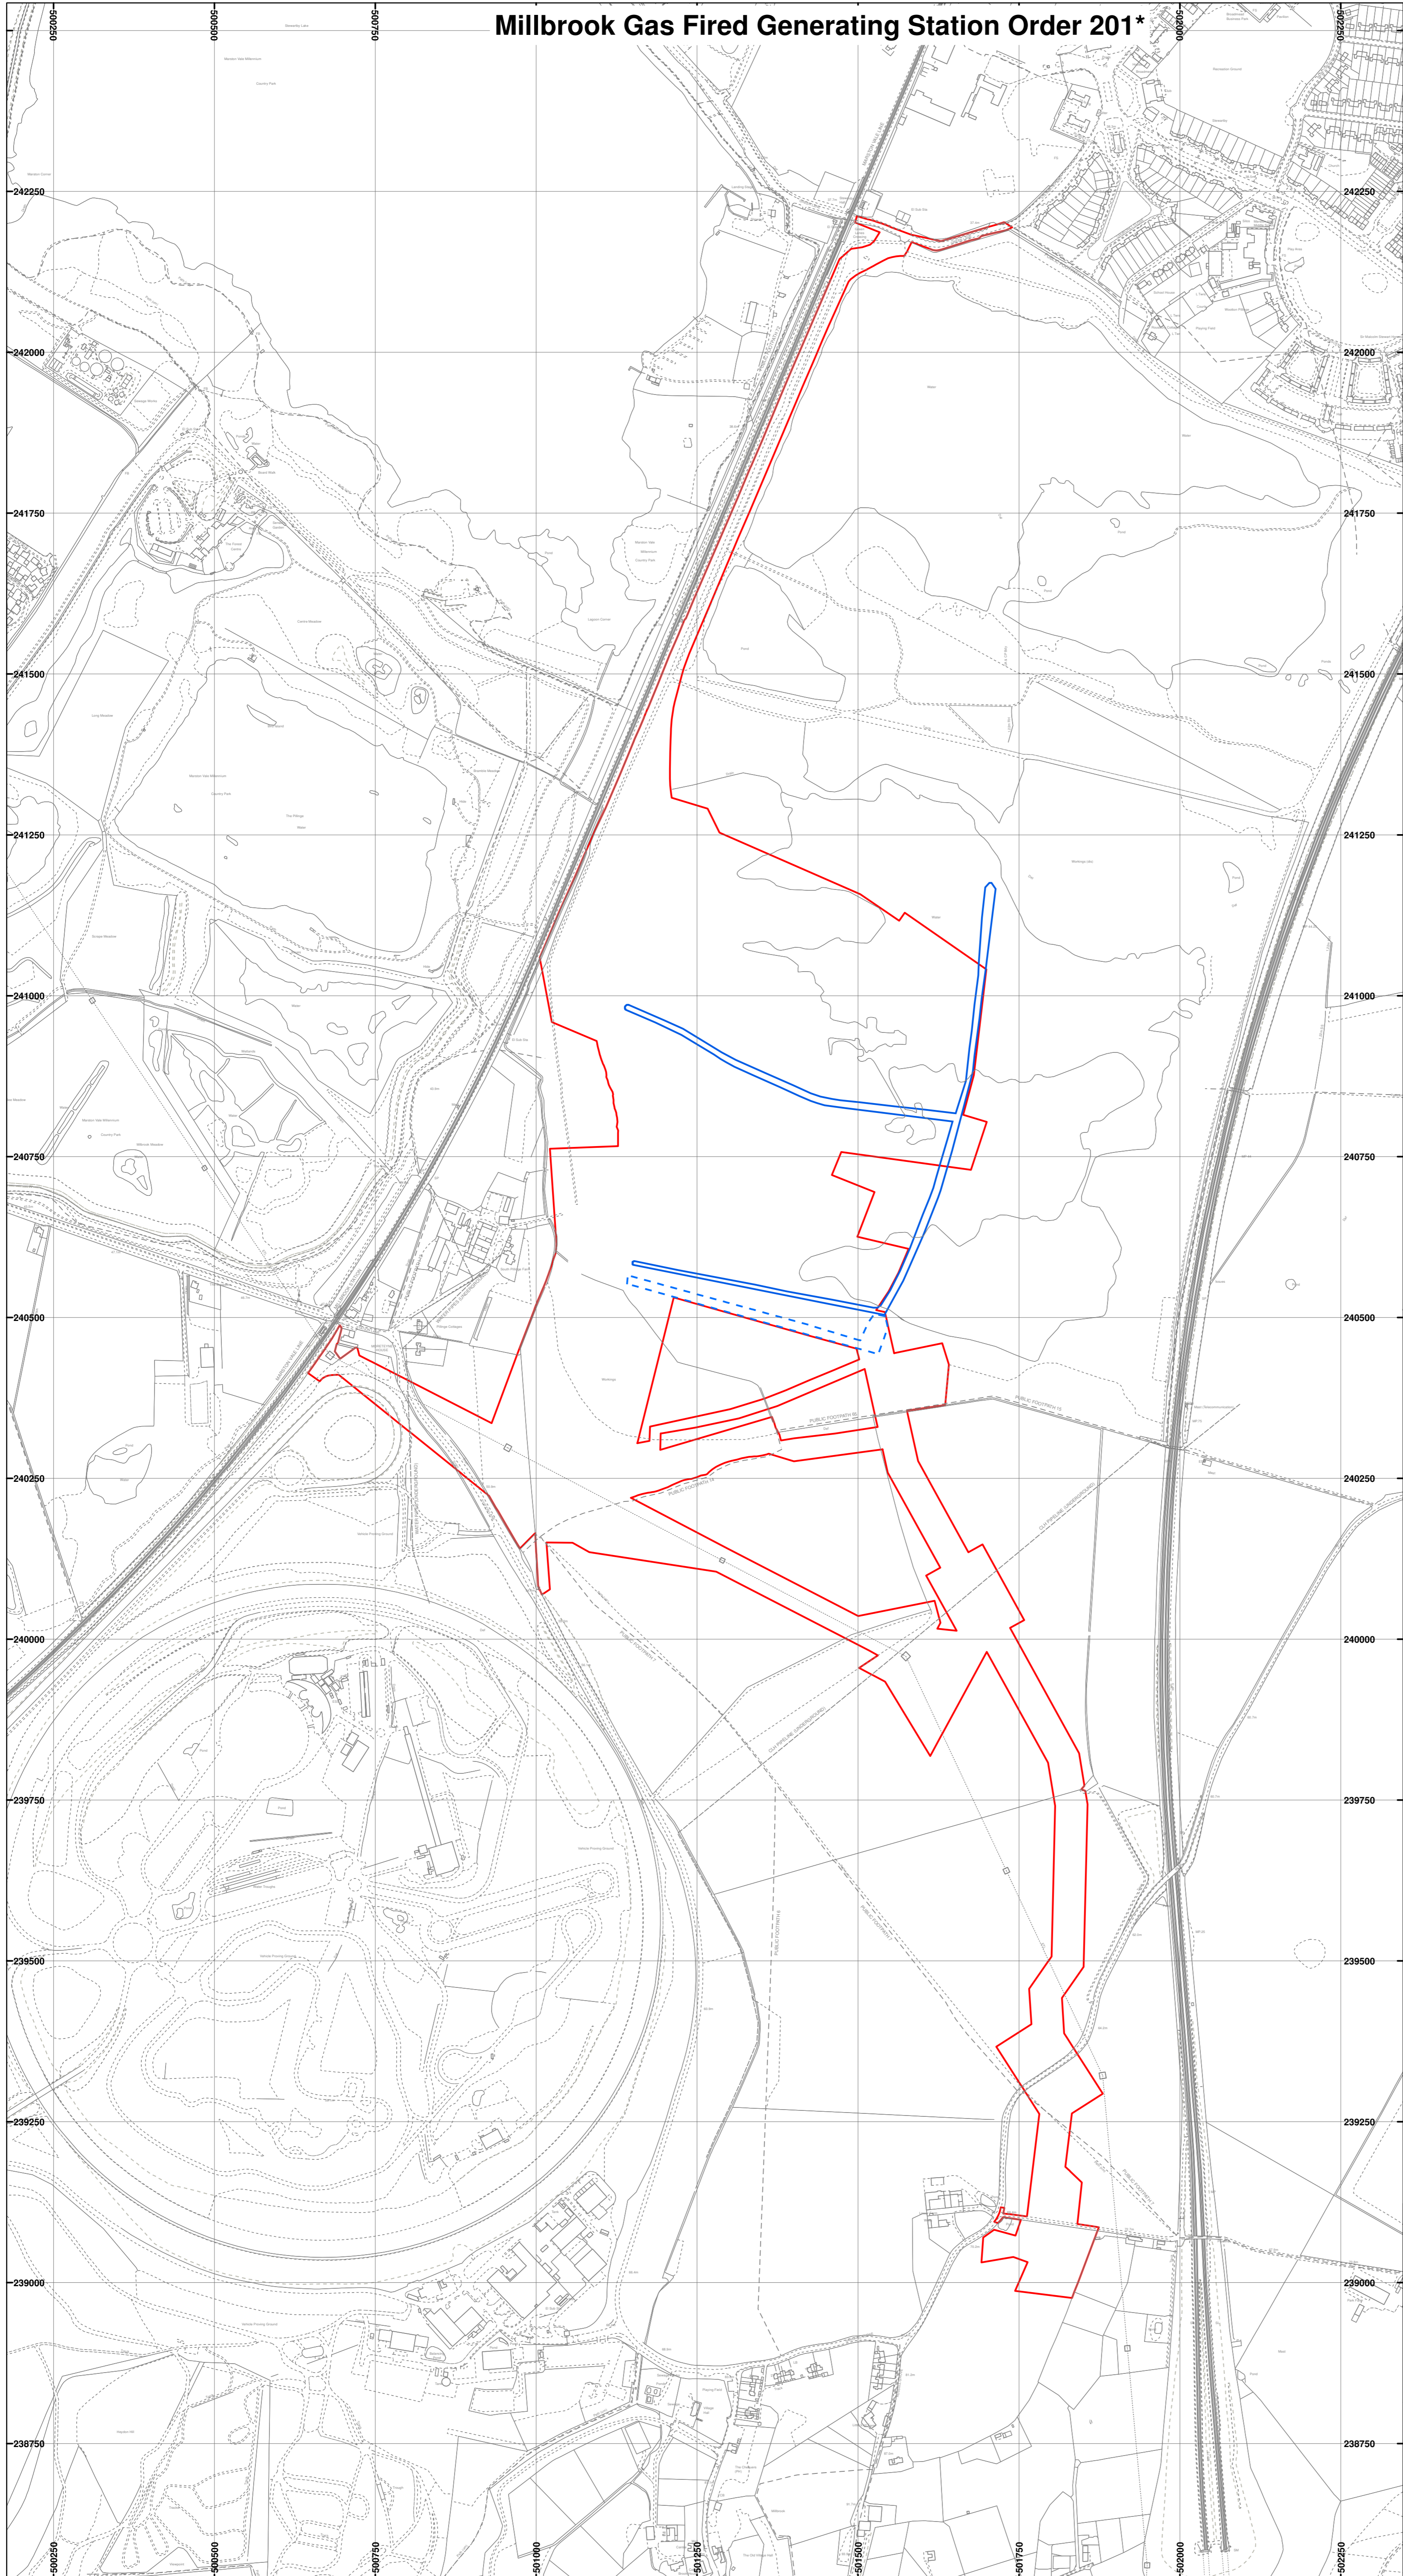

Created by:
Carter Jonas LLP
2 Snow Hill
Birmingham
B4 6GA

Carter Jonas

www.carterjonas.co.uk
millbrook@carterjonas.co.uk

Created for:
Millbrook Power Limited
Drax Power Station
Drax, Selby
North Yorkshire
YO8 8PH



Title:
Indicative Drainage Re-alignment
The Infrastructure Planning (Applications: Prescribed Forms and Procedure) Regulations 2009
Regulation 5(2)(o)

Document Reference: 2.3

Scale: 1:5000 @A1 Date: 05 October 2017

Dwg no: **J0008128-407**

Revision **A**

Drawn by:	Checked by:	Approved by:
IM	ML	MD